


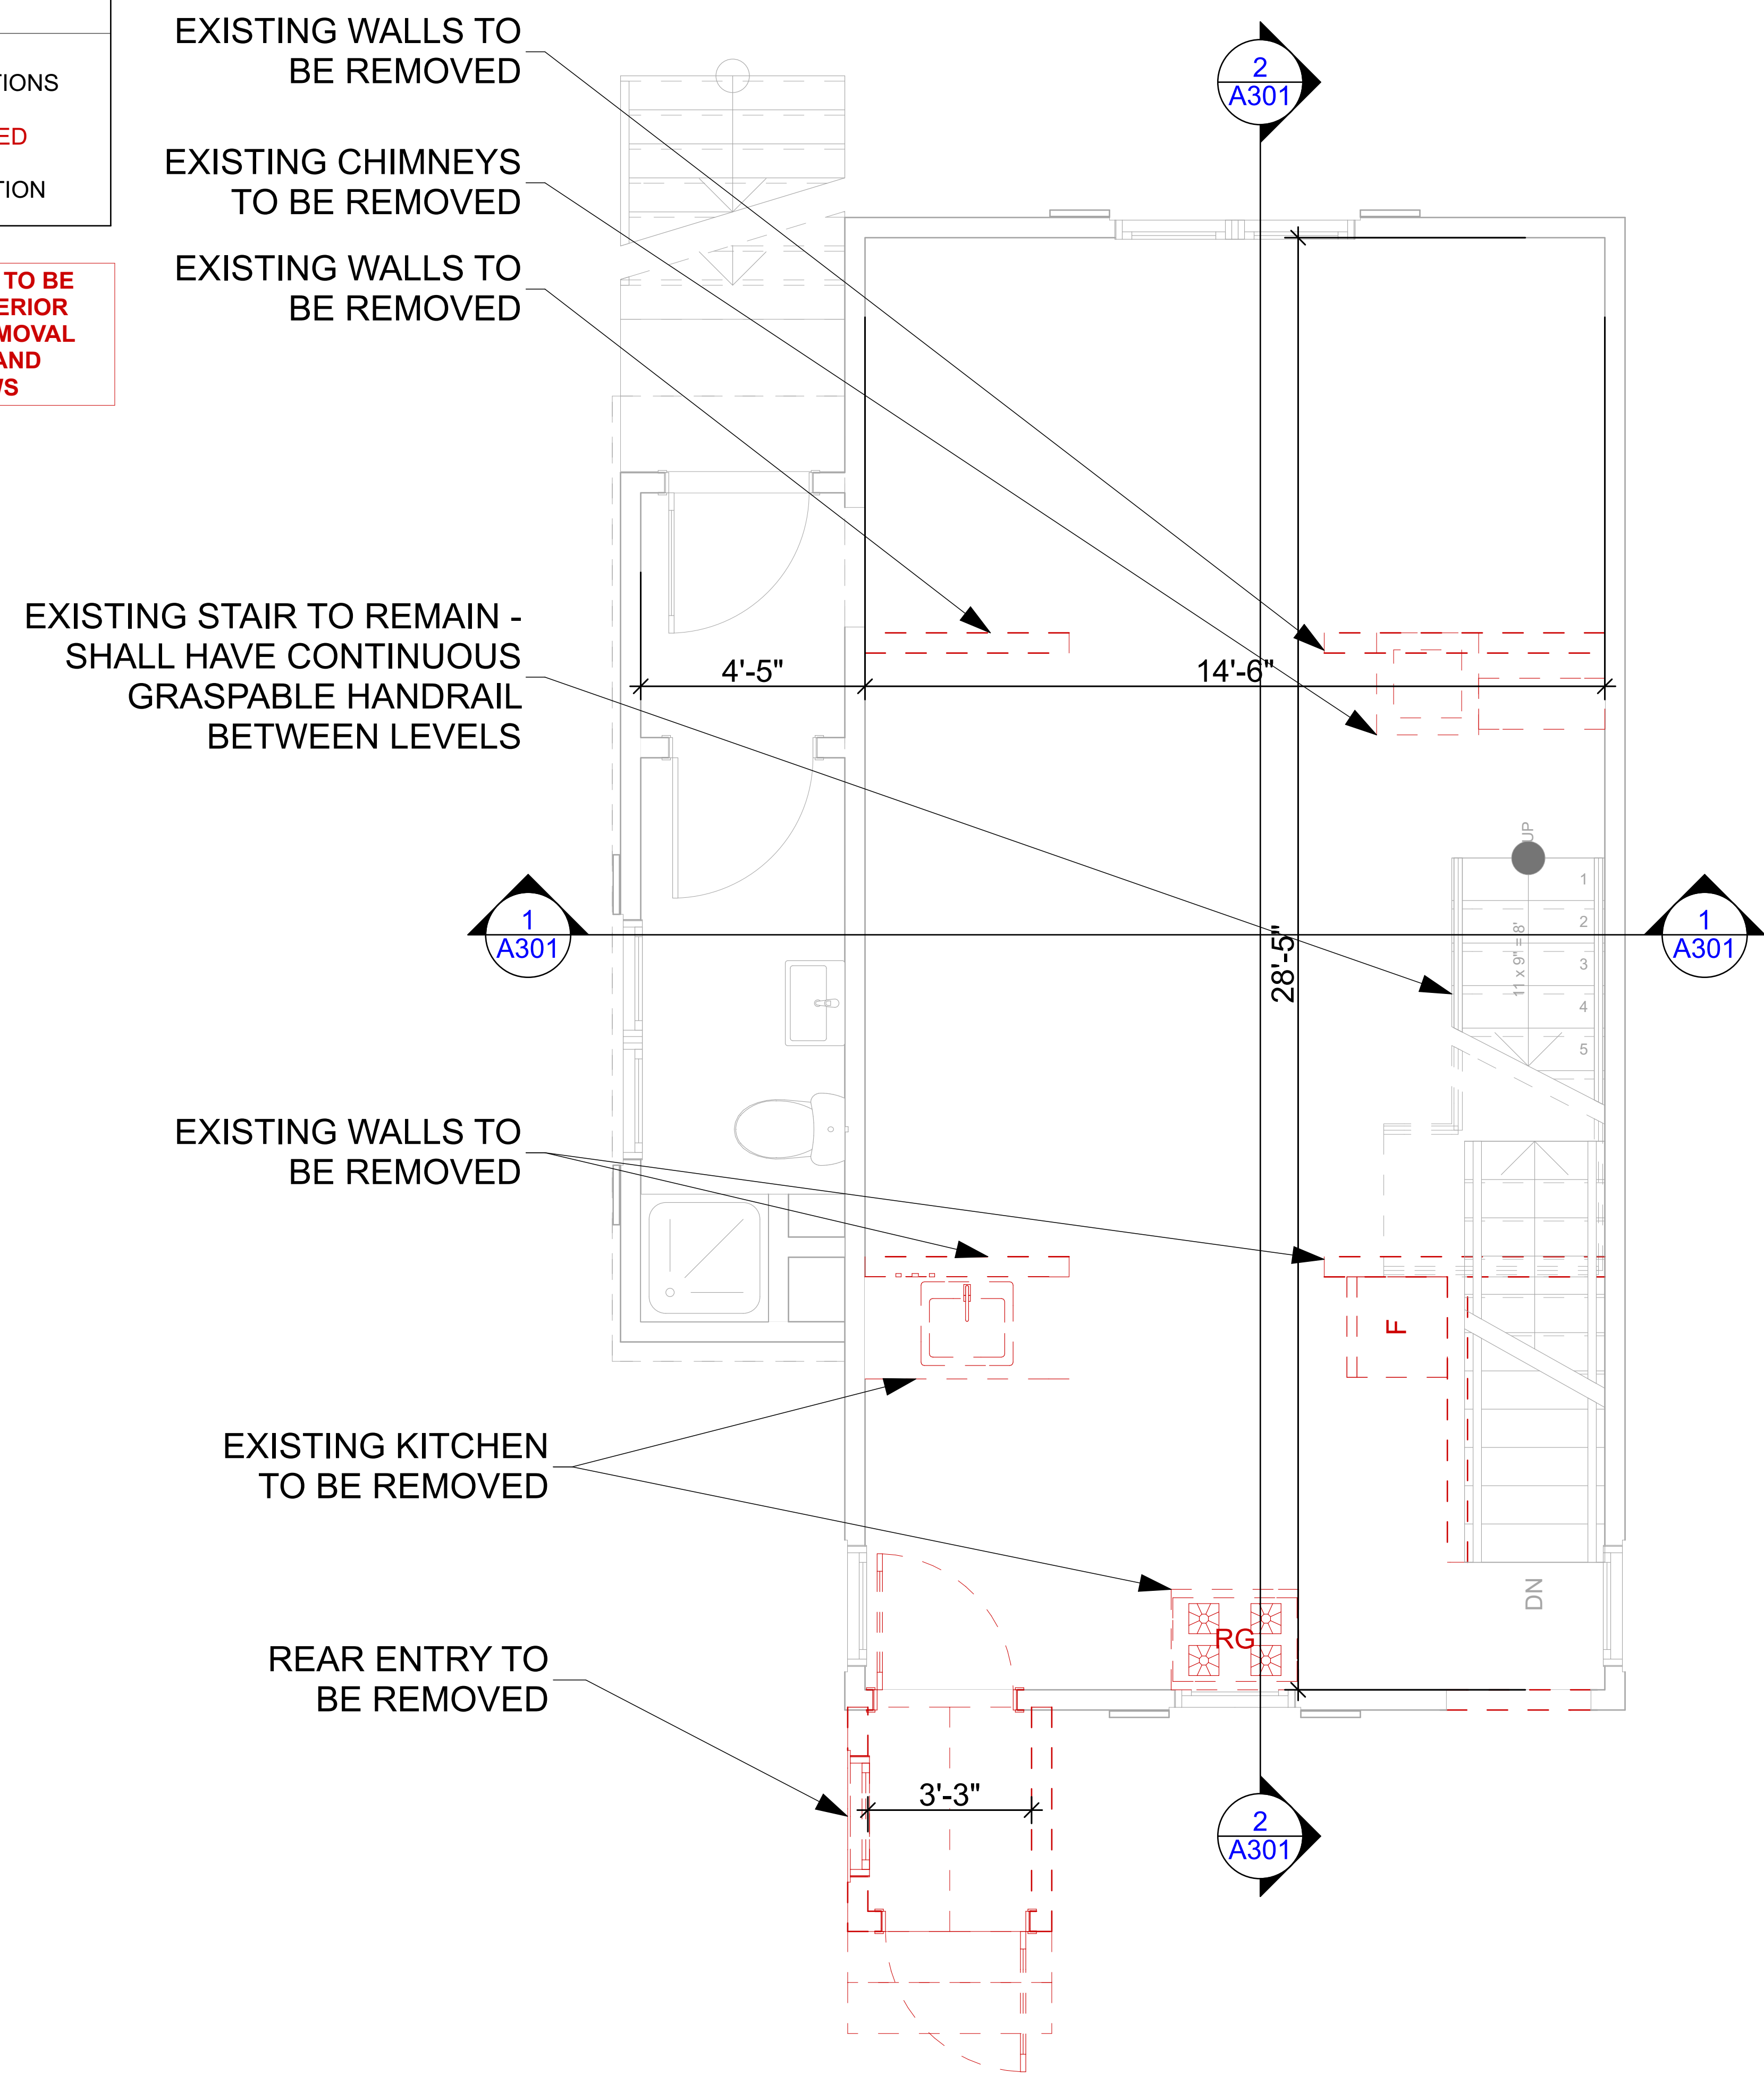



**PLAN LEGEND**

	EXISTING CONDITIONS
	TO BE DEMOLISHED
	NEW CONSTRUCTION

**NOTE: INTERIOR OF HOUSE TO BE DEMO'D TO STUDS. NO EXTERIOR CHANGES OTHER THAN REMOVAL OF CHIMNEY, REAR ENTRY AND REPLACEMENT OF WINDOWS**




2 1ST FLOOR - TO BE DEMOLISHED  
SCALE: 1/2" = 1'-0"

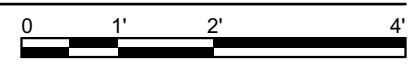

1 3D - TO BE DEMOLISHED

Issue Date: 3/21/16

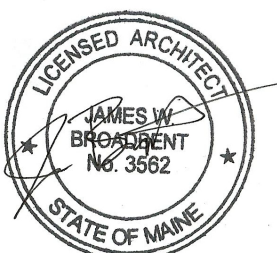

**FOR PERMIT**

Taylor Renovation  
38 Fox Street  
Portland ME 04101

DEMO 1ST FLOOR  
A103