


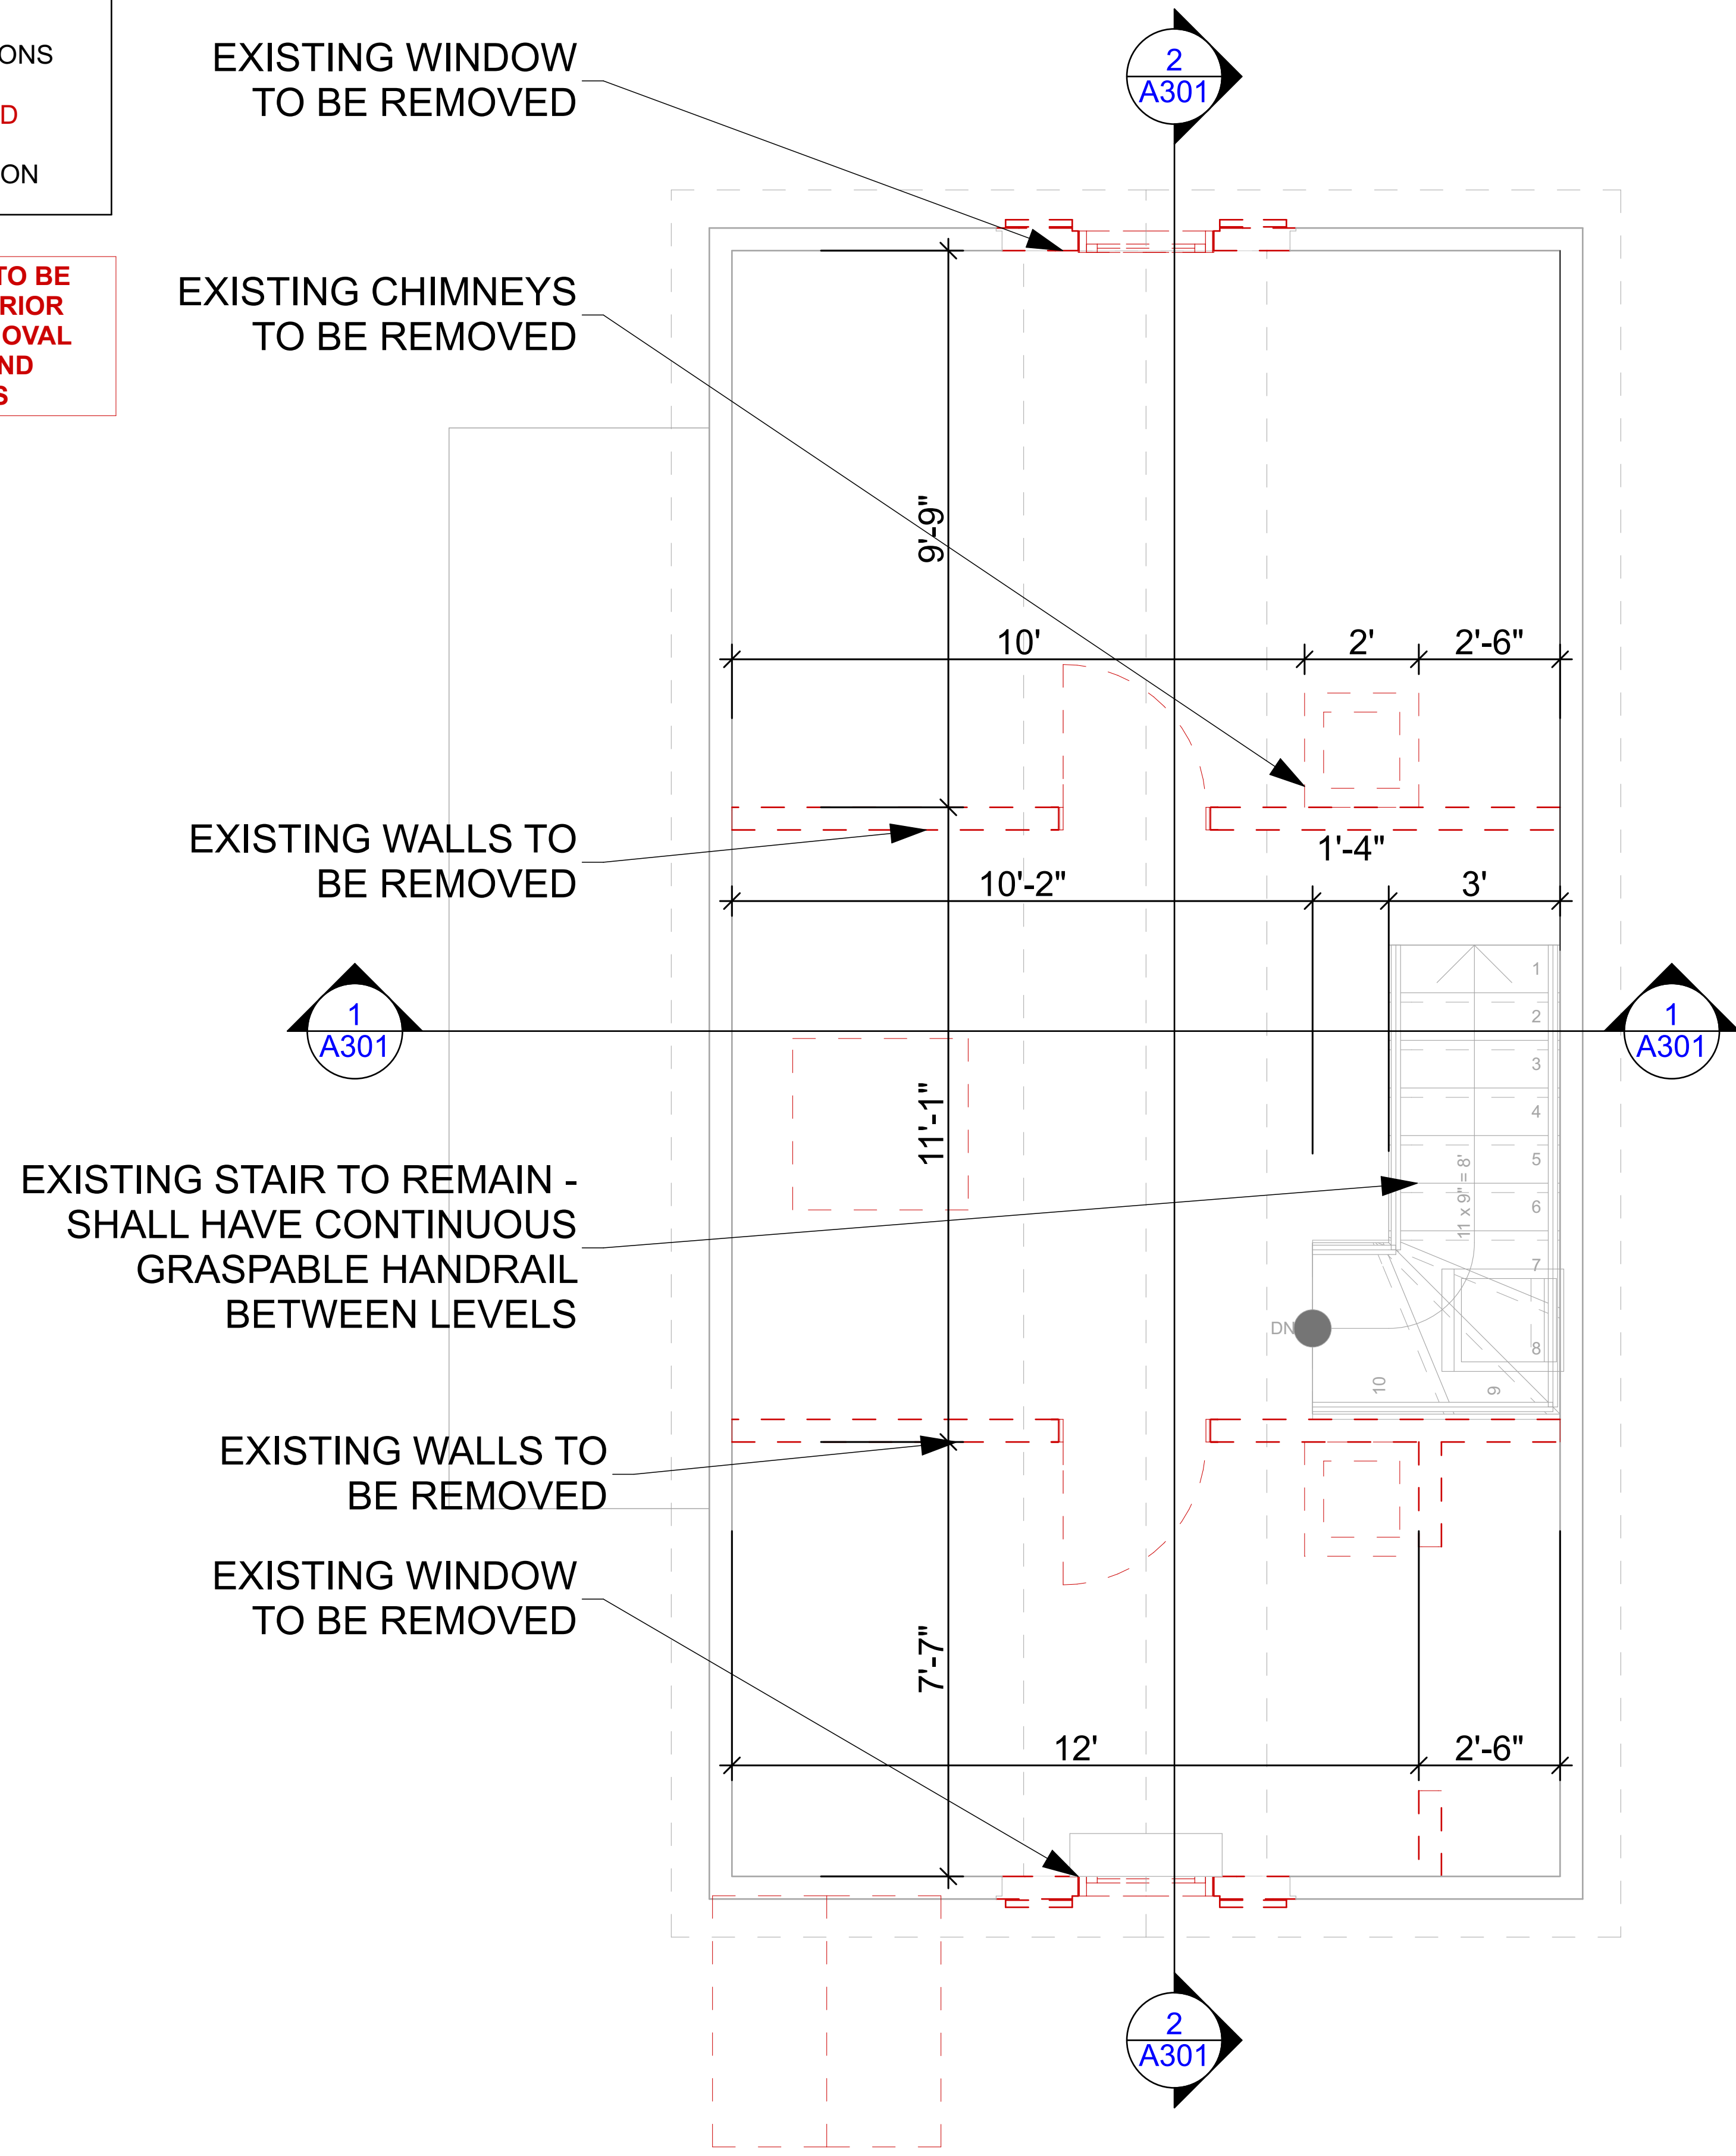



PLAN LEGEND

	EXISTING CONDITIONS
	TO BE DEMOLISHED
	NEW CONSTRUCTION

NOTE: INTERIOR OF HOUSE TO BE DEMO'D TO STUDS. NO EXTERIOR CHANGES OTHER THAN REMOVAL OF CHIMNEY, REAR ENTRY AND REPLACEMENT OF WINDOWS



1 2ND FLOOR - TO BE DEMOLISHED
SCALE: 1/2" = 1'-0"

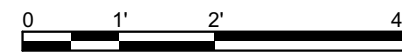

2 3D - TO BE DEMOLISHED

