


**PLAN LEGEND**

- EXISTING CONDITIONS
- TO BE DEMOLISHED
- NEW CONSTRUCTION

**NOTE: INTERIOR OF HOUSE TO BE DEMO'D TO STUDS. NO EXTERIOR CHANGES OTHER THAN REMOVAL OF CHIMNEY, REAR ENTRY AND REPLACEMENT OF WINDOWS**

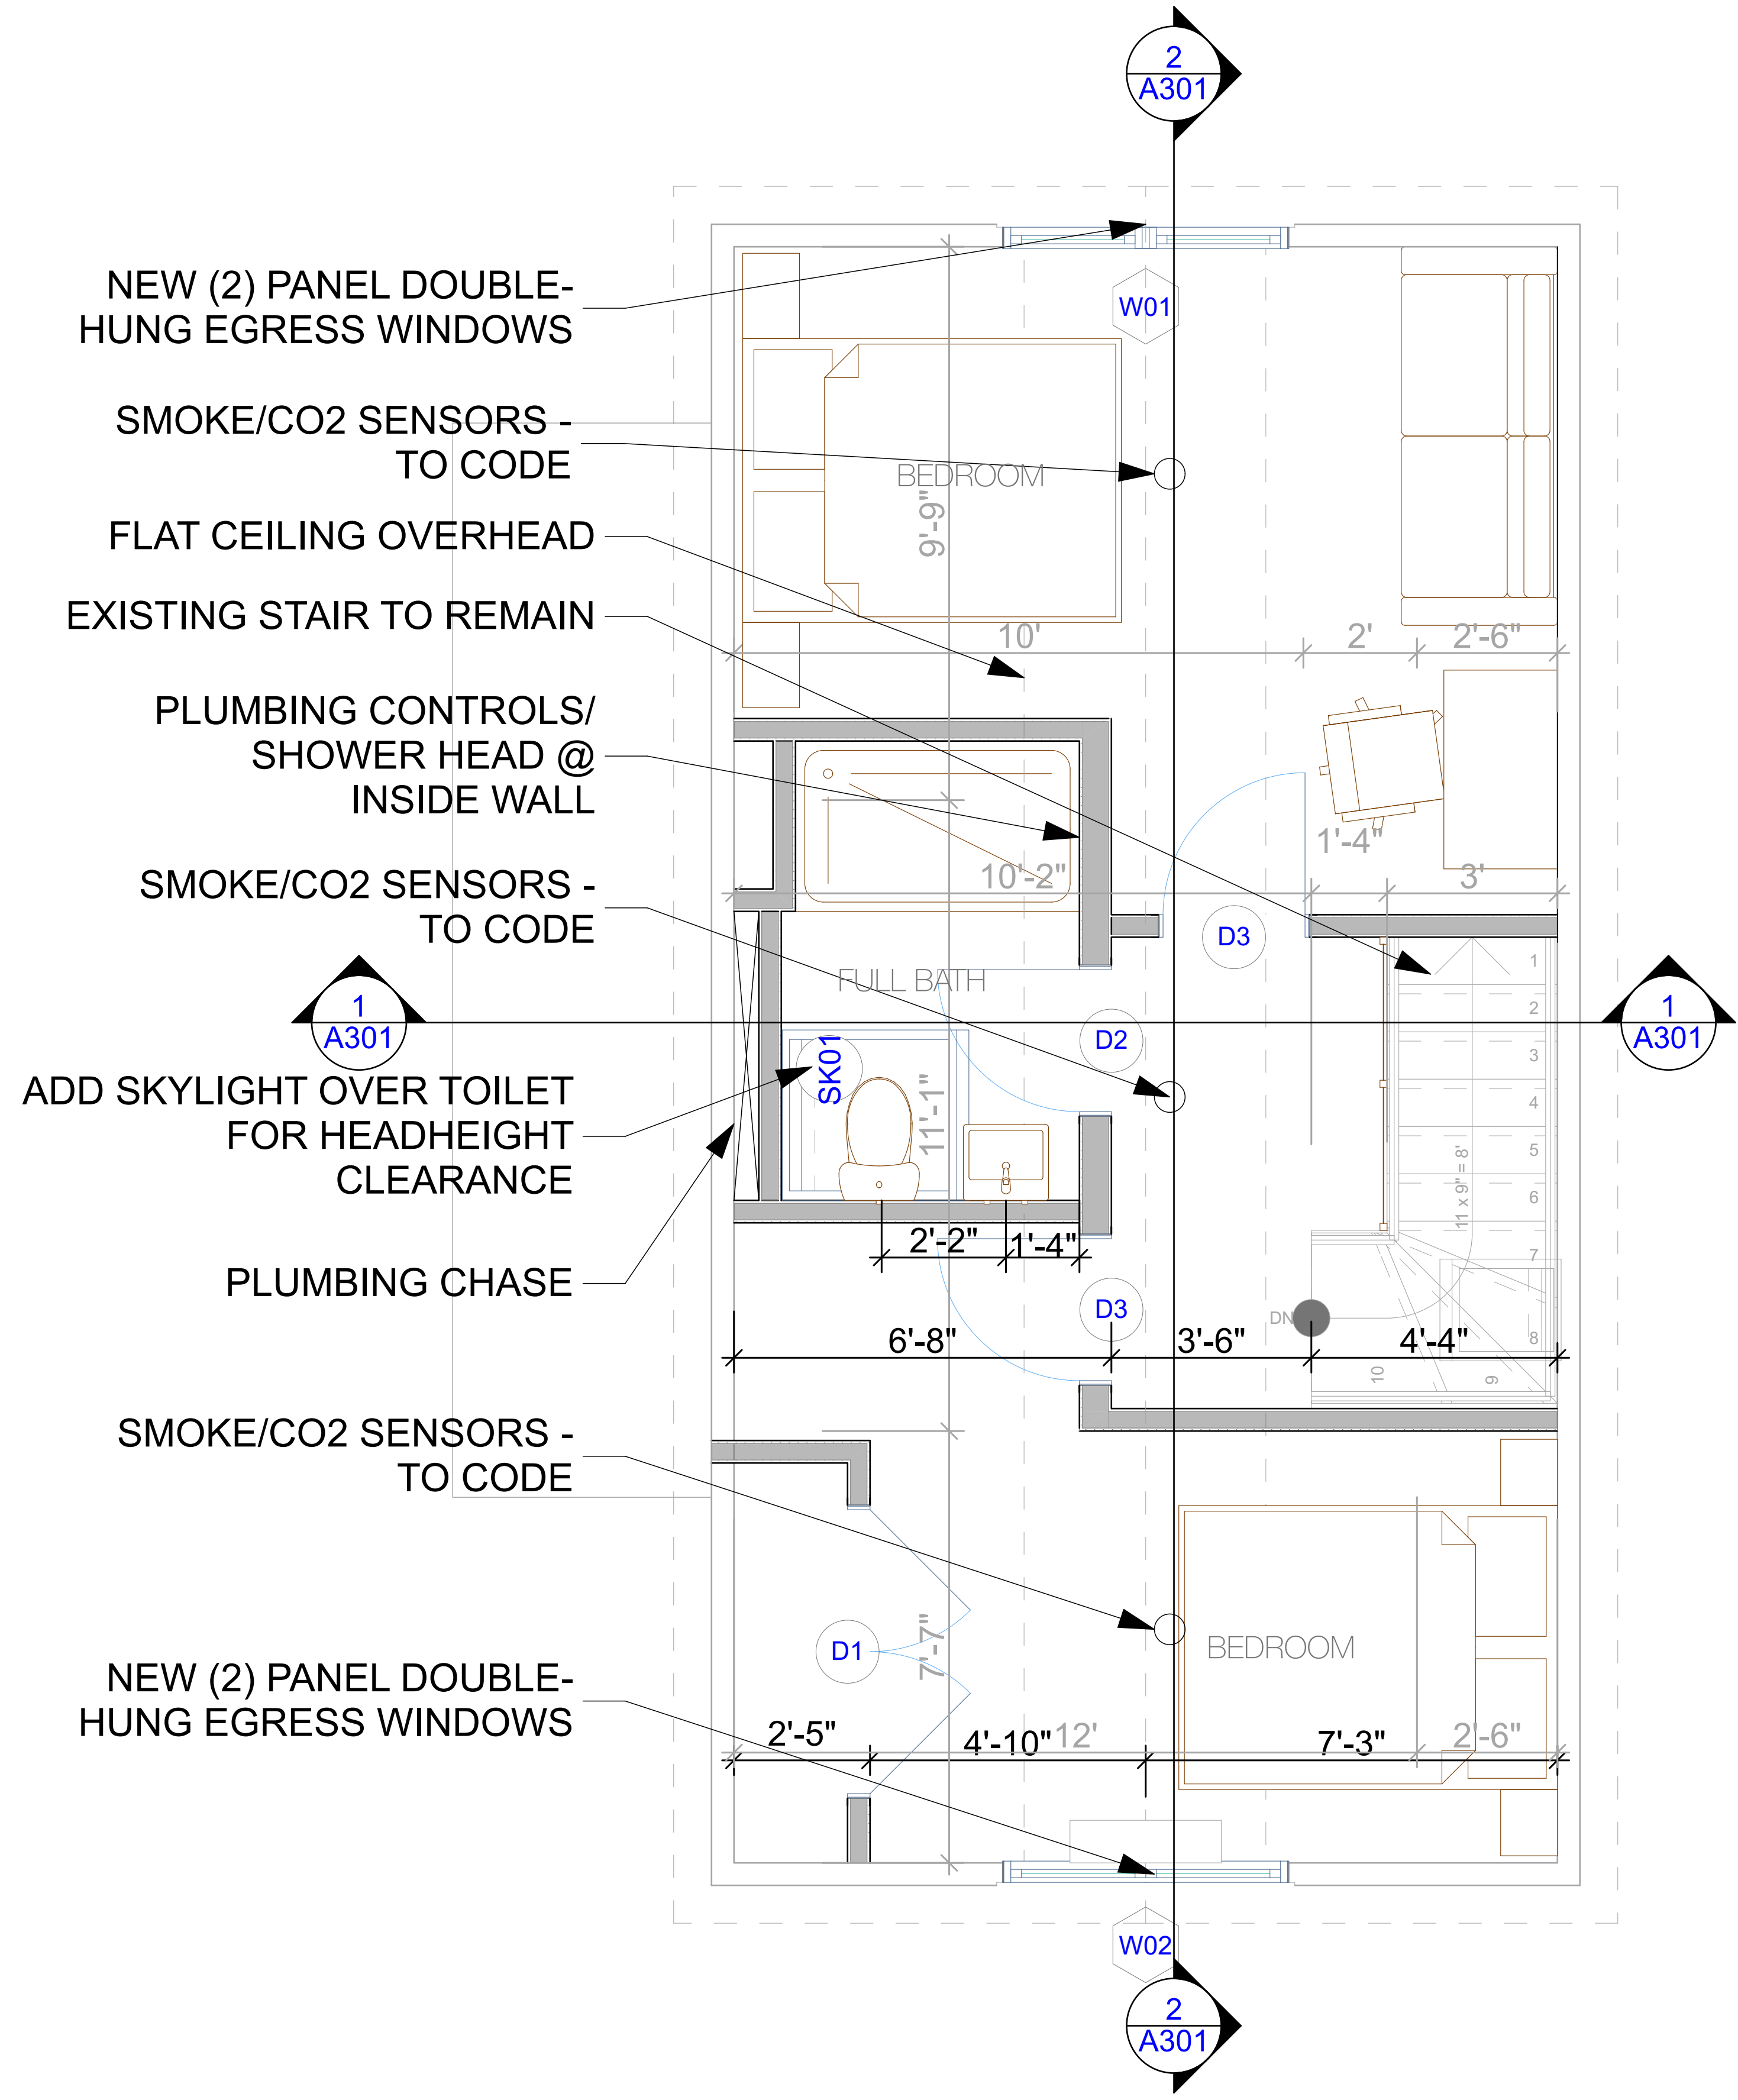

NEW (2) PANEL DOUBLE-HUNG EGRESS WINDOWS

SMOKE/CO2 SENSORS - TO CODE

FLAT CEILING OVERHEAD

EXISTING STAIR TO REMAIN

PLUMBING CONTROLS/ SHOWER HEAD @ INSIDE WALL

SMOKE/CO2 SENSORS - TO CODE


1  
A301

ADD SKYLIGHT OVER TOILET FOR HEADHEIGHT CLEARANCE

PLUMBING CHASE

SMOKE/CO2 SENSORS - TO CODE

NEW (2) PANEL DOUBLE-HUNG EGRESS WINDOWS

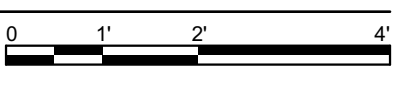


1 2ND FLOOR PROPOSED  
SCALE: 1/2" = 1'-0"



2 3D - PROPOSED

Issue Date: 3/21/16

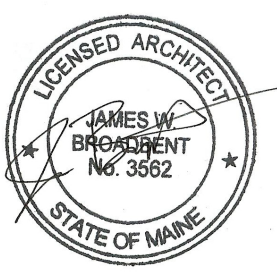

**FOR PERMIT**

Taylor Renovation  
38 Fox Street  
Portland ME 04101

**PROPOSED 2ND FLOOR  
A106**