

PLAN LEGEND

- EXISTING CONDITIONS
- TO BE DEMOLISHED
- NEW CONSTRUCTION


EXISTING WINDOW
TO BE REMOVED

EXISTING CHIMNEY
TO BE REMOVED


NEW (2) DOUBLE-
HUNG WINDOW




1 NORTH ELEVATION
SCALE: 1/2" = 1'-0"

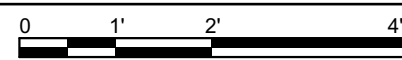


2 NORTH ELEVATION
SCALE: 1/2" = 1'-0"

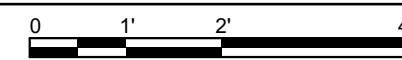

3 NORTH ELEVATION
SCALE: 1/2" = 1'-0"

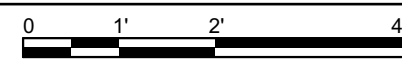

Issue Date: 3/21/16

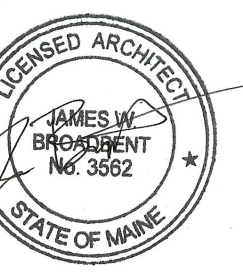

FOR PERMIT

Taylor Renovation
38 Fox Street
Portland, ME 04101

ELEVATIONS
A201