



5 WALL SECTION
1/2" = 1'-0"

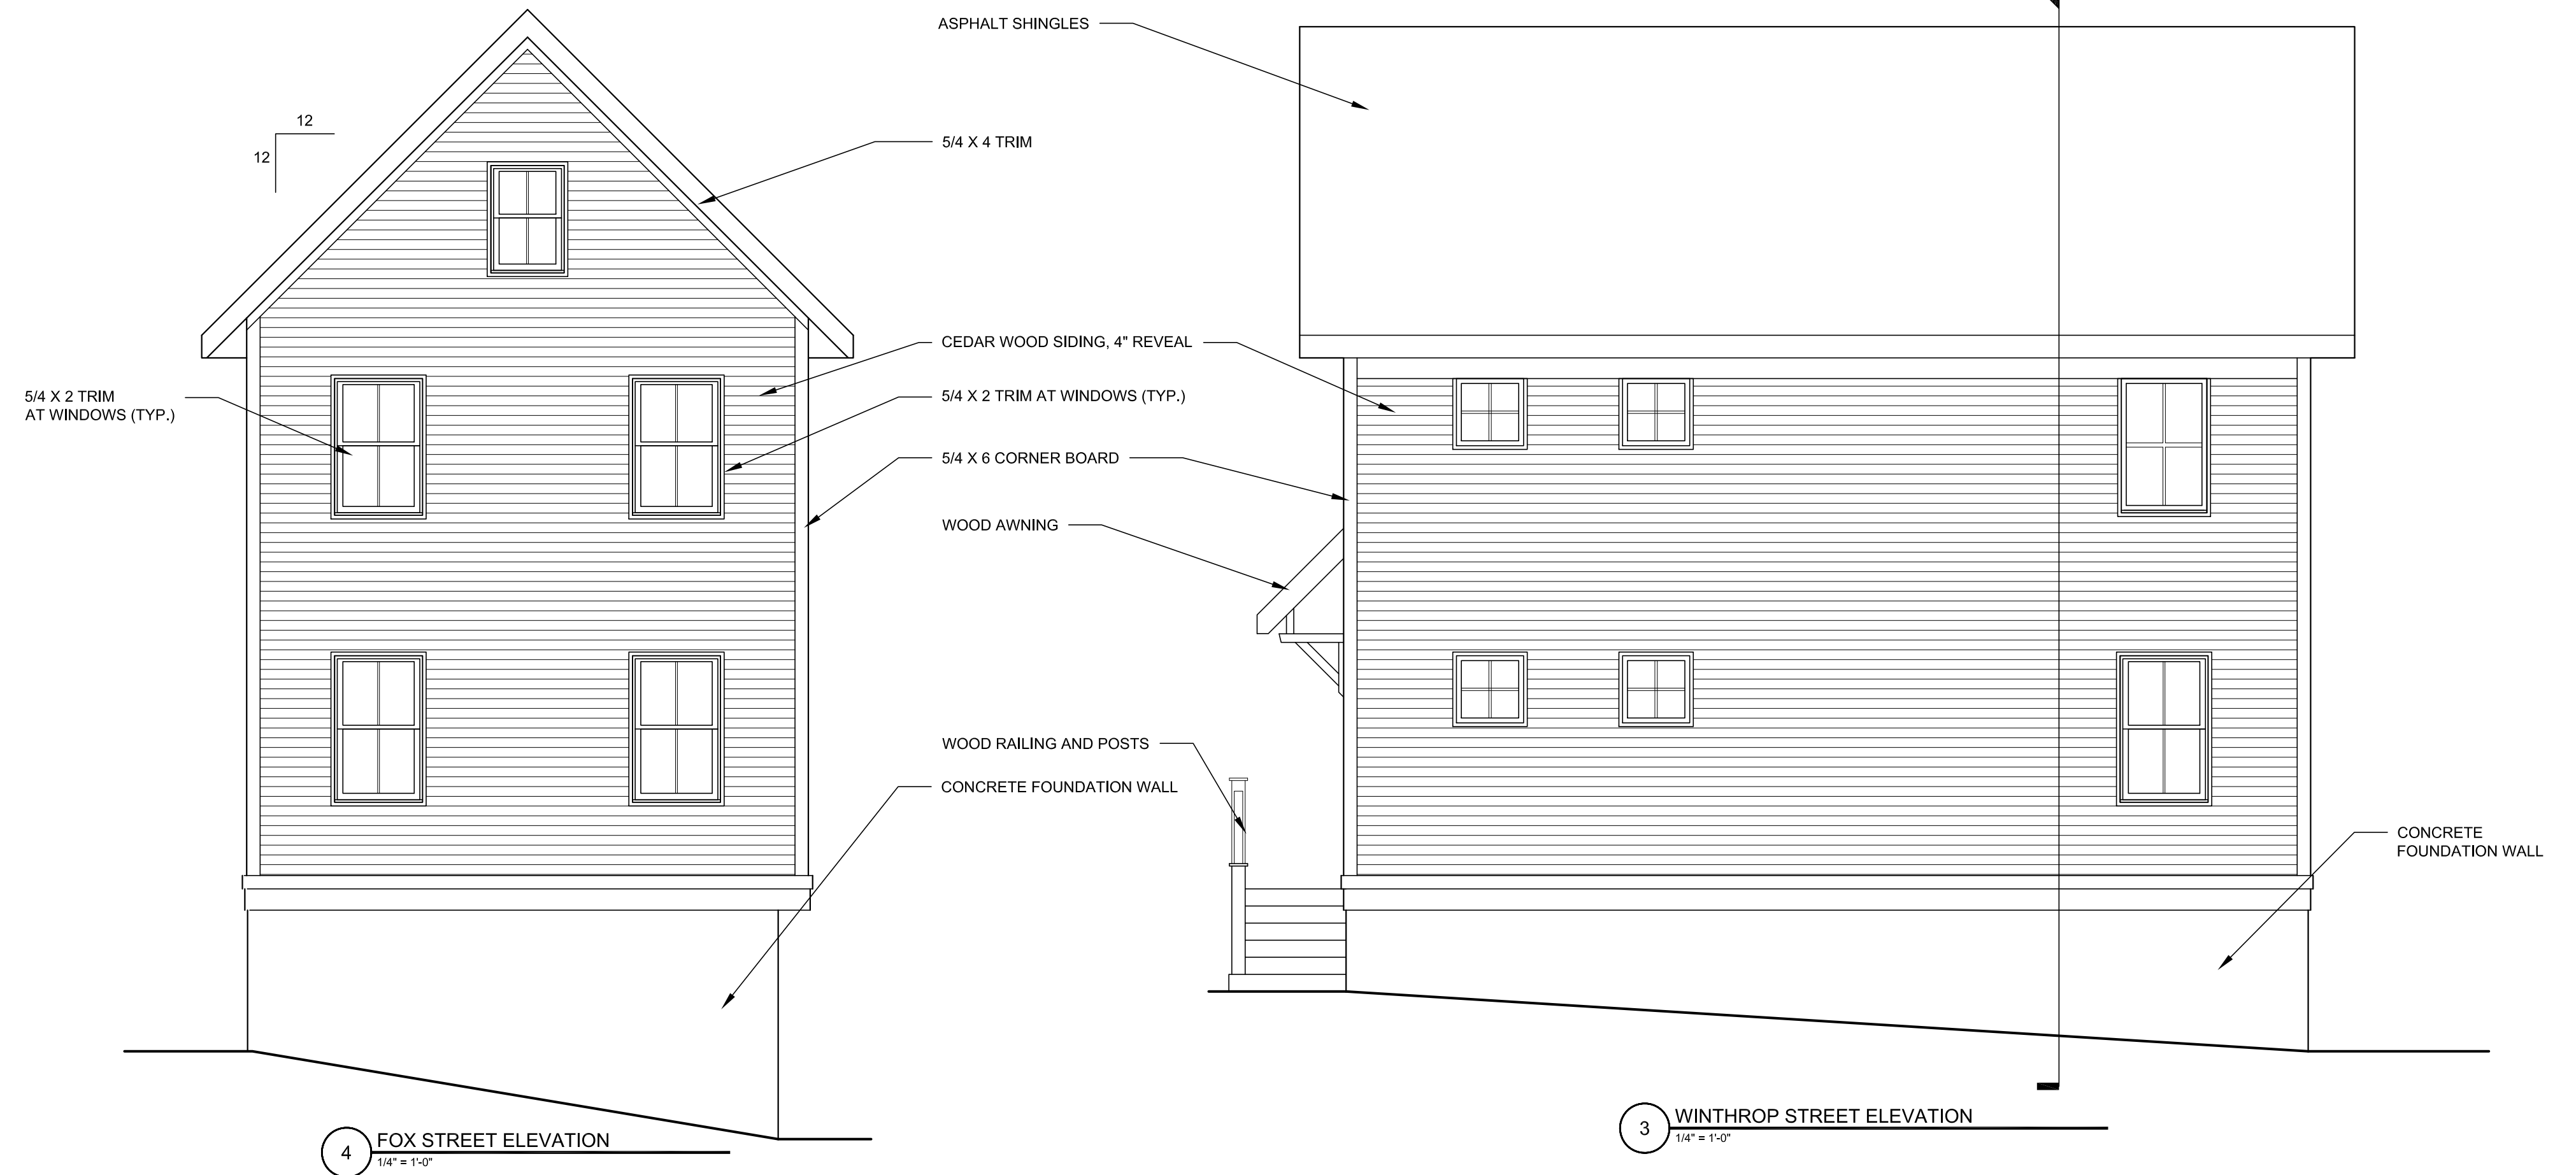

4 FOX STREET ELEVATION
1/4" = 1'-0"

3 WINTHROP STREET ELEVATION
1/4" = 1'-0"

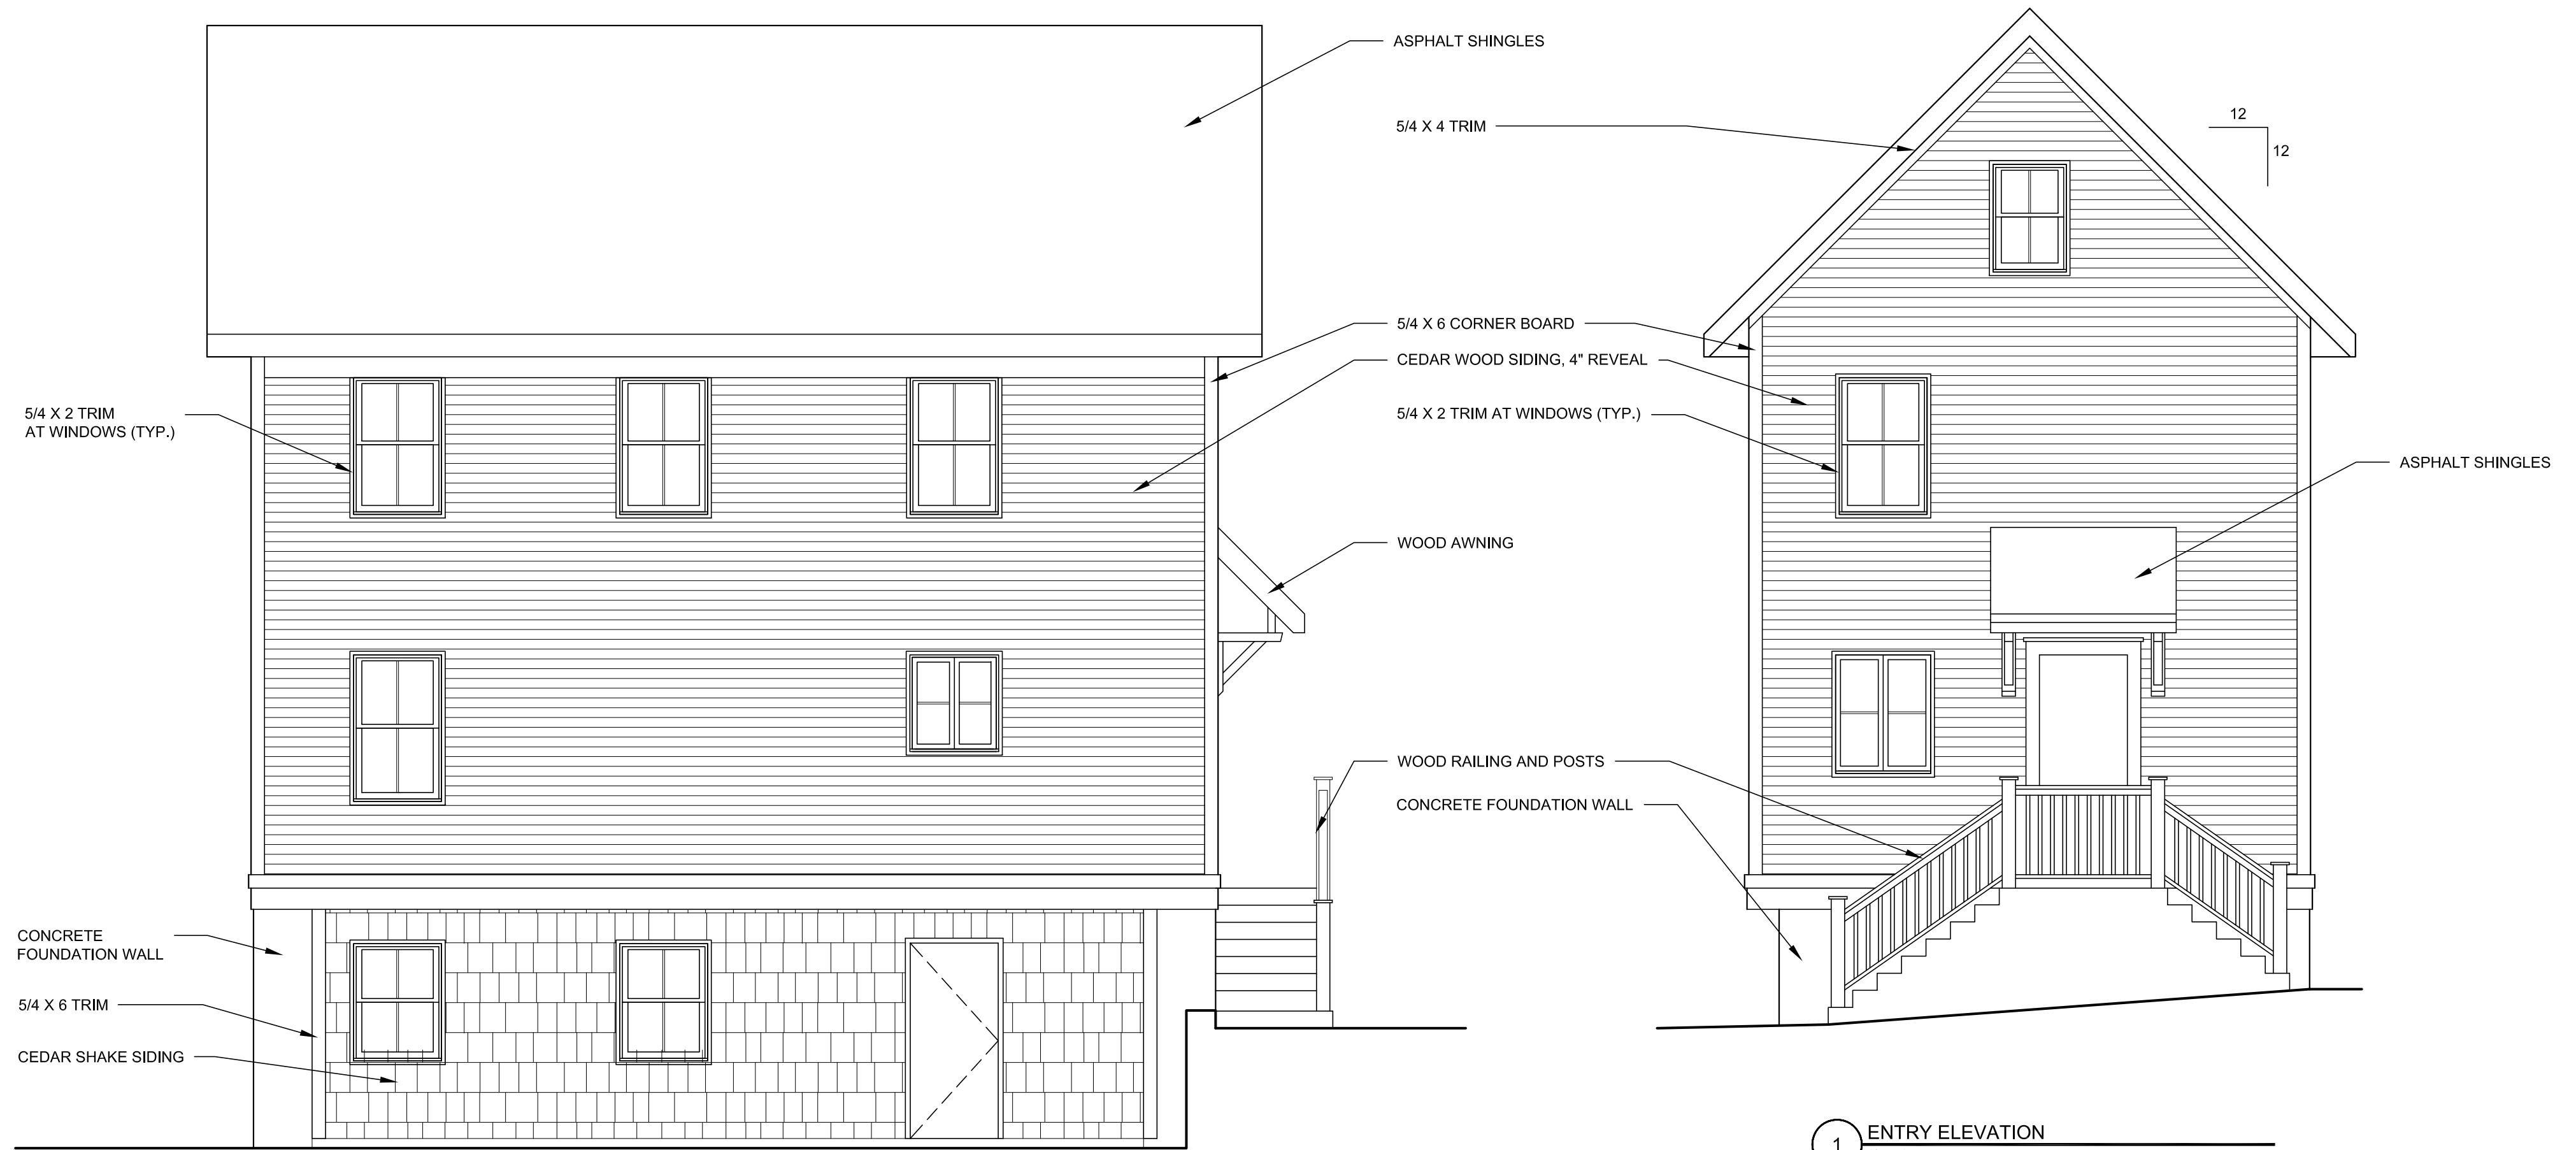

2 DRIVEWAY ELEVATION
1/4" = 1'-0"

1 ENTRY ELEVATION
1/4" = 1'-0"