


(A) Foundation Plan/First Floor Framing
 1/4" = 1'-0"

Envi Dimensions
 2.17
 19.25
 Envi Electric Panel #1
 Plug In Heater 1st floor
 8" above floor

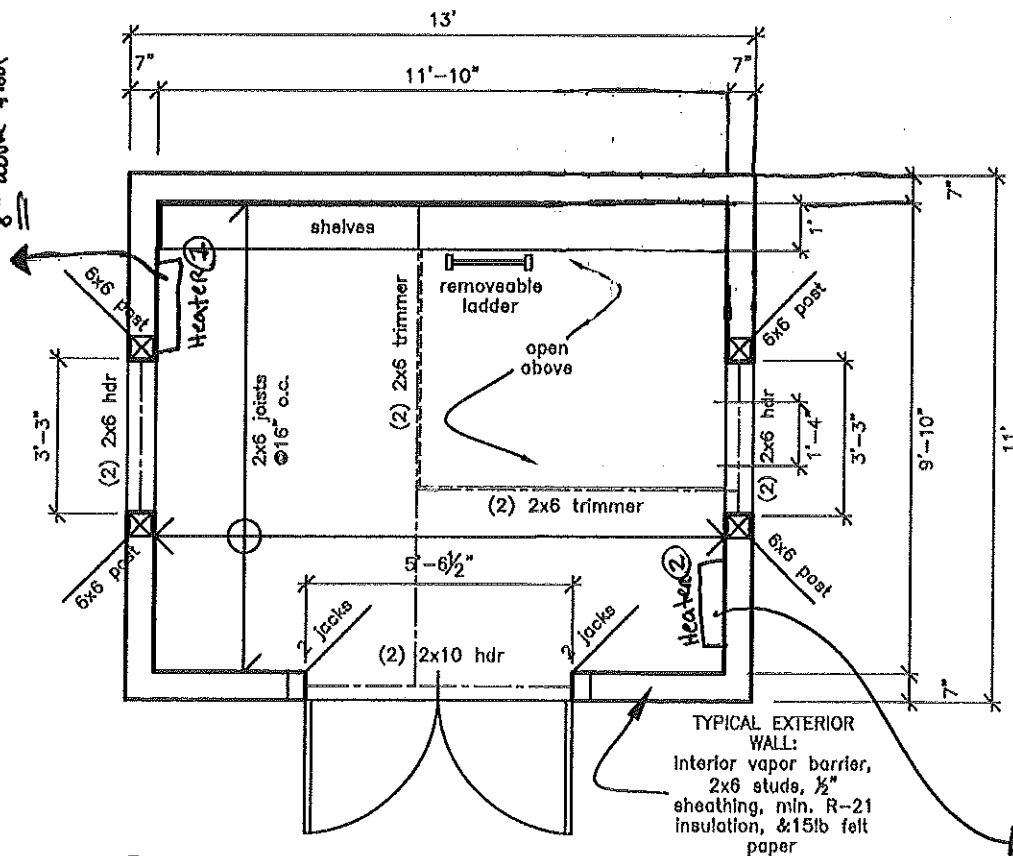

(B) First Floor Plan/Second Floor Framing
 1/4" = 1'-0"

Envi Electric Panel #2
 Plug In Heater 2nd floor
 8" above floor
 ENVI
 2.17
 19.25
 8 4