




1 Floor Plan
1/4" = 1'-0"

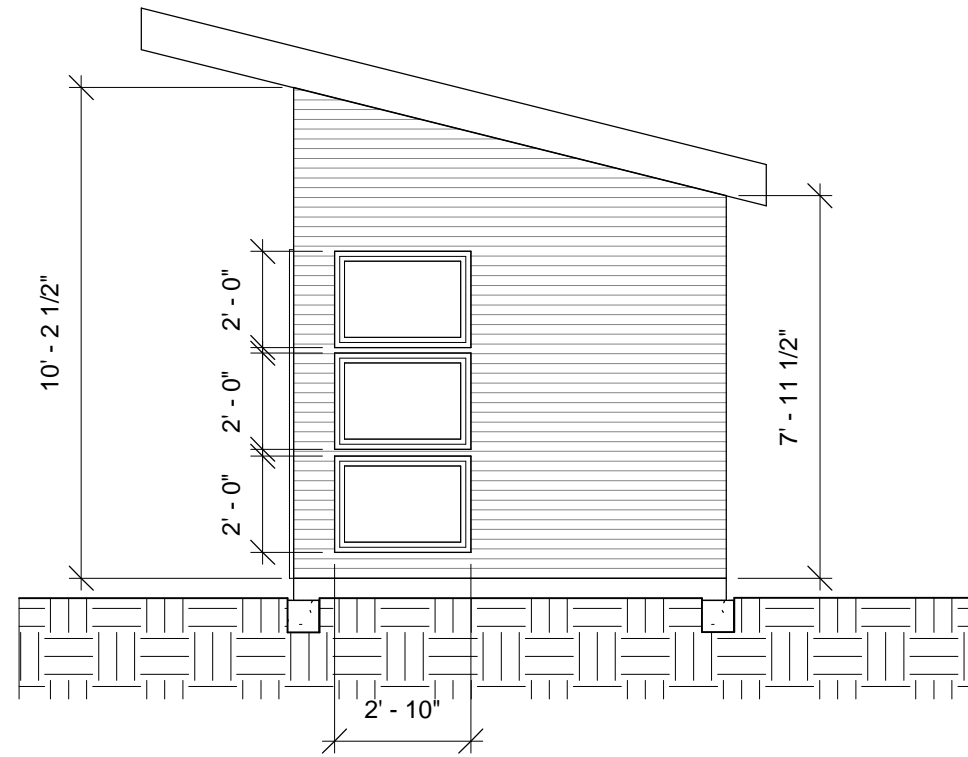


2 North
1/4" = 1'-0"

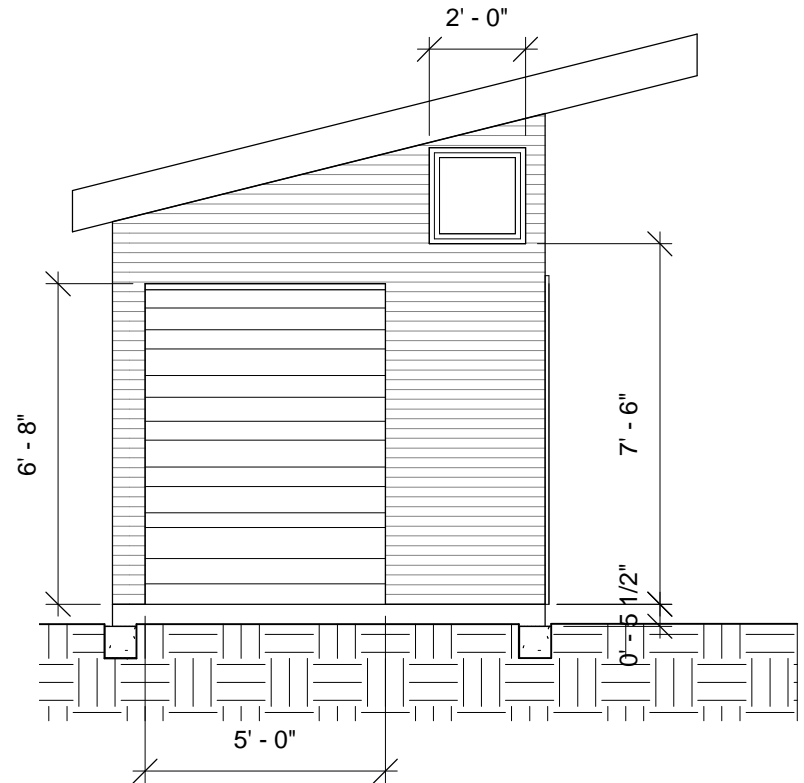

3 South
1/4" = 1'-0"

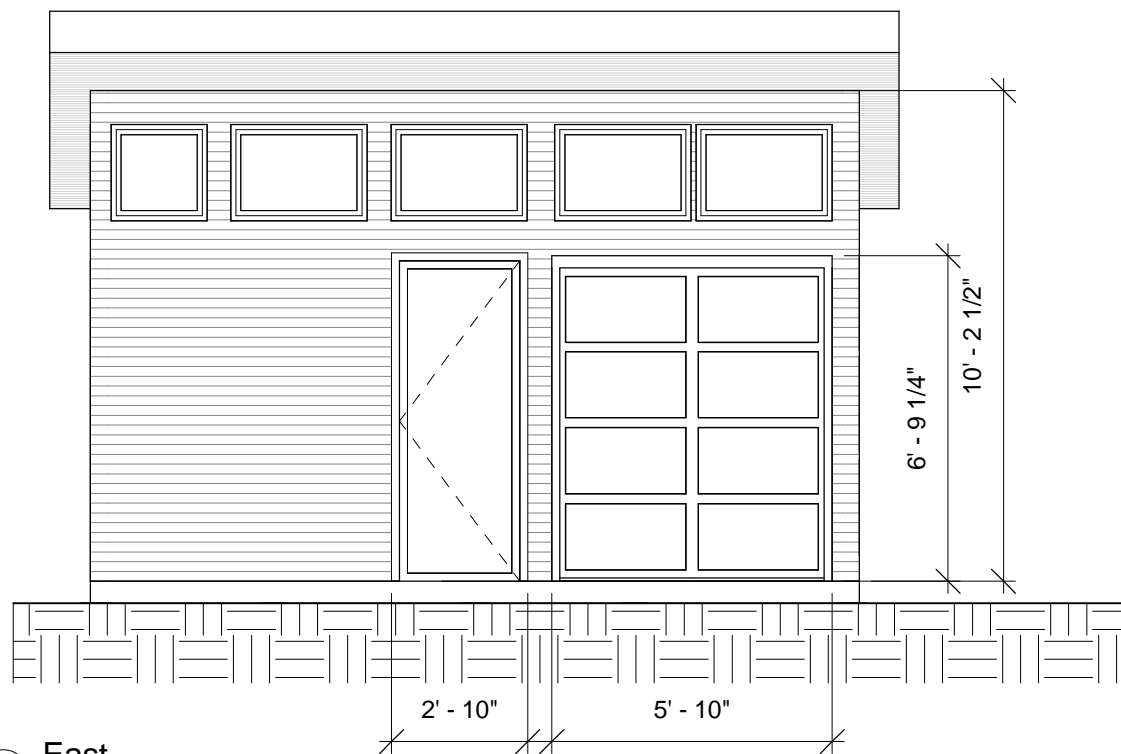

4 East
1/4" = 1'-0"

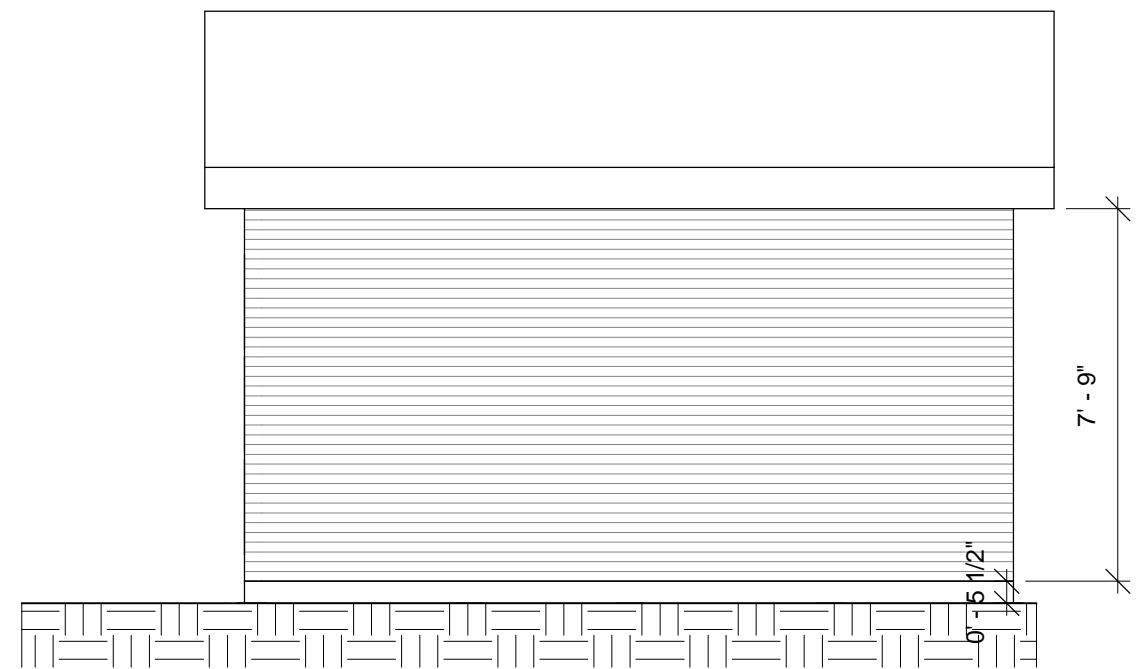

5 West
1/4" = 1'-0"

REVISIONS

1	:
2	:
3	:
4	:
5	: