


1 DEMO ELEVATION
SCALE: 1/4" = 1'-0"

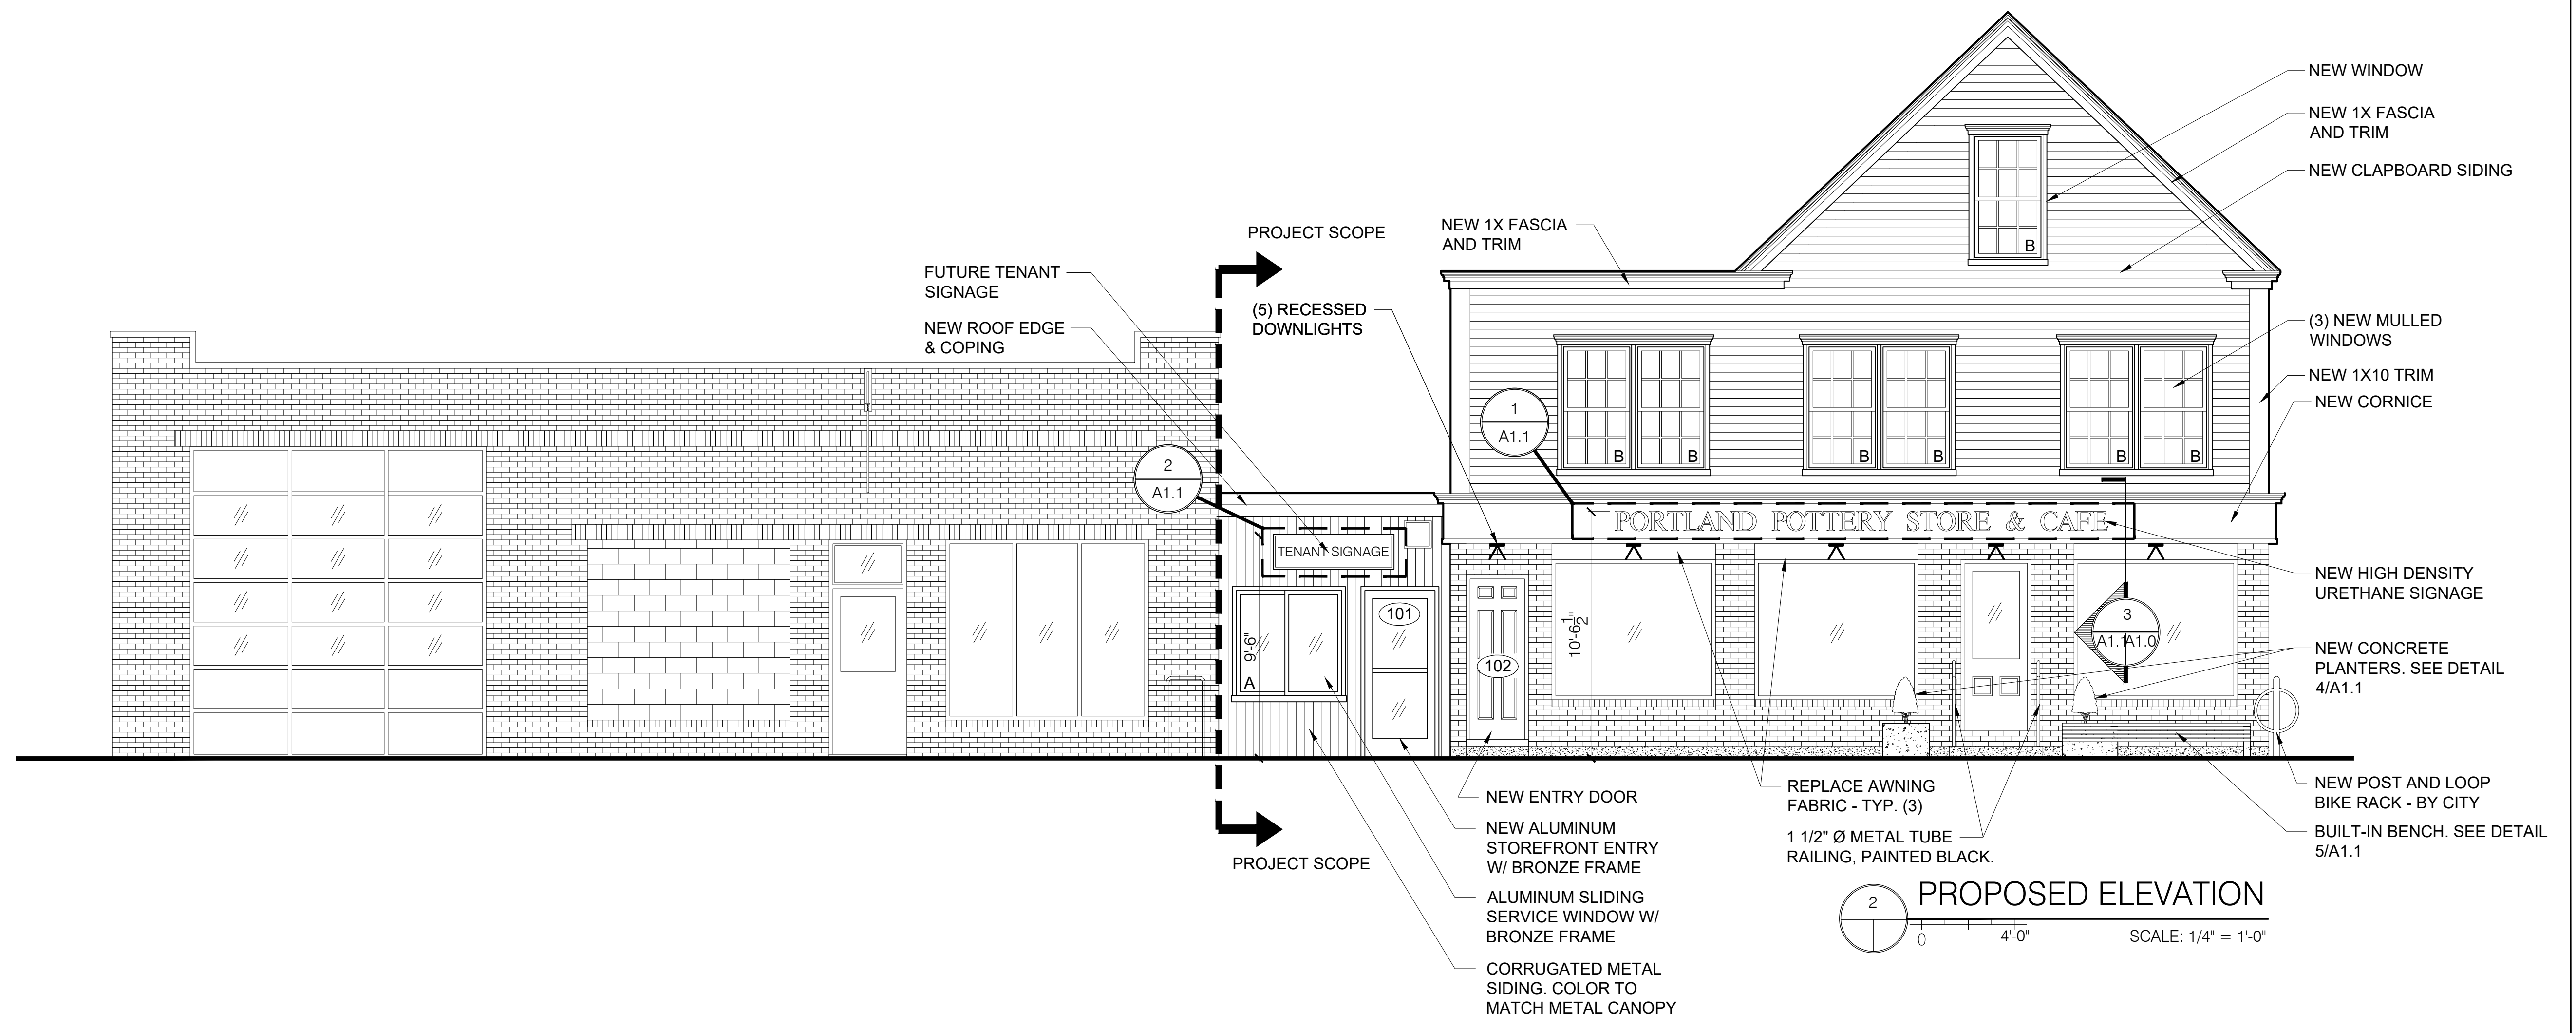

2 PROPOSED ELEVATION
SCALE: 1/4" = 1'-0"

Bild Architecture
PO Box 8235
Portland, ME
04104
207.408.0168
evan@bildarchitecture.com

bid
ARCHITECTURE

ISSUED ARCHITECT
5/30/17
EVAN A
CARROLL
No. 3687
STATE OF MAINE

PROJECT NO. **16042**
PROJECT NAME
**120 WASHINGTON AVE
PORTLAND, ME 04101**

REVISIONS

1	2	3	4	5
---	---	---	---	---

PERMIT SET

DRAWN BY **AEW**
SHEET TITLE
ELEVATIONS

ISSUE DATE **5/30/17**
SHEET SCALE
1/4" = 1'-0"

A

1.0