



GENERAL NOTES

1. NO INTERIOR WORK TO BE INCLUDED IN PROJECT SCOPE.

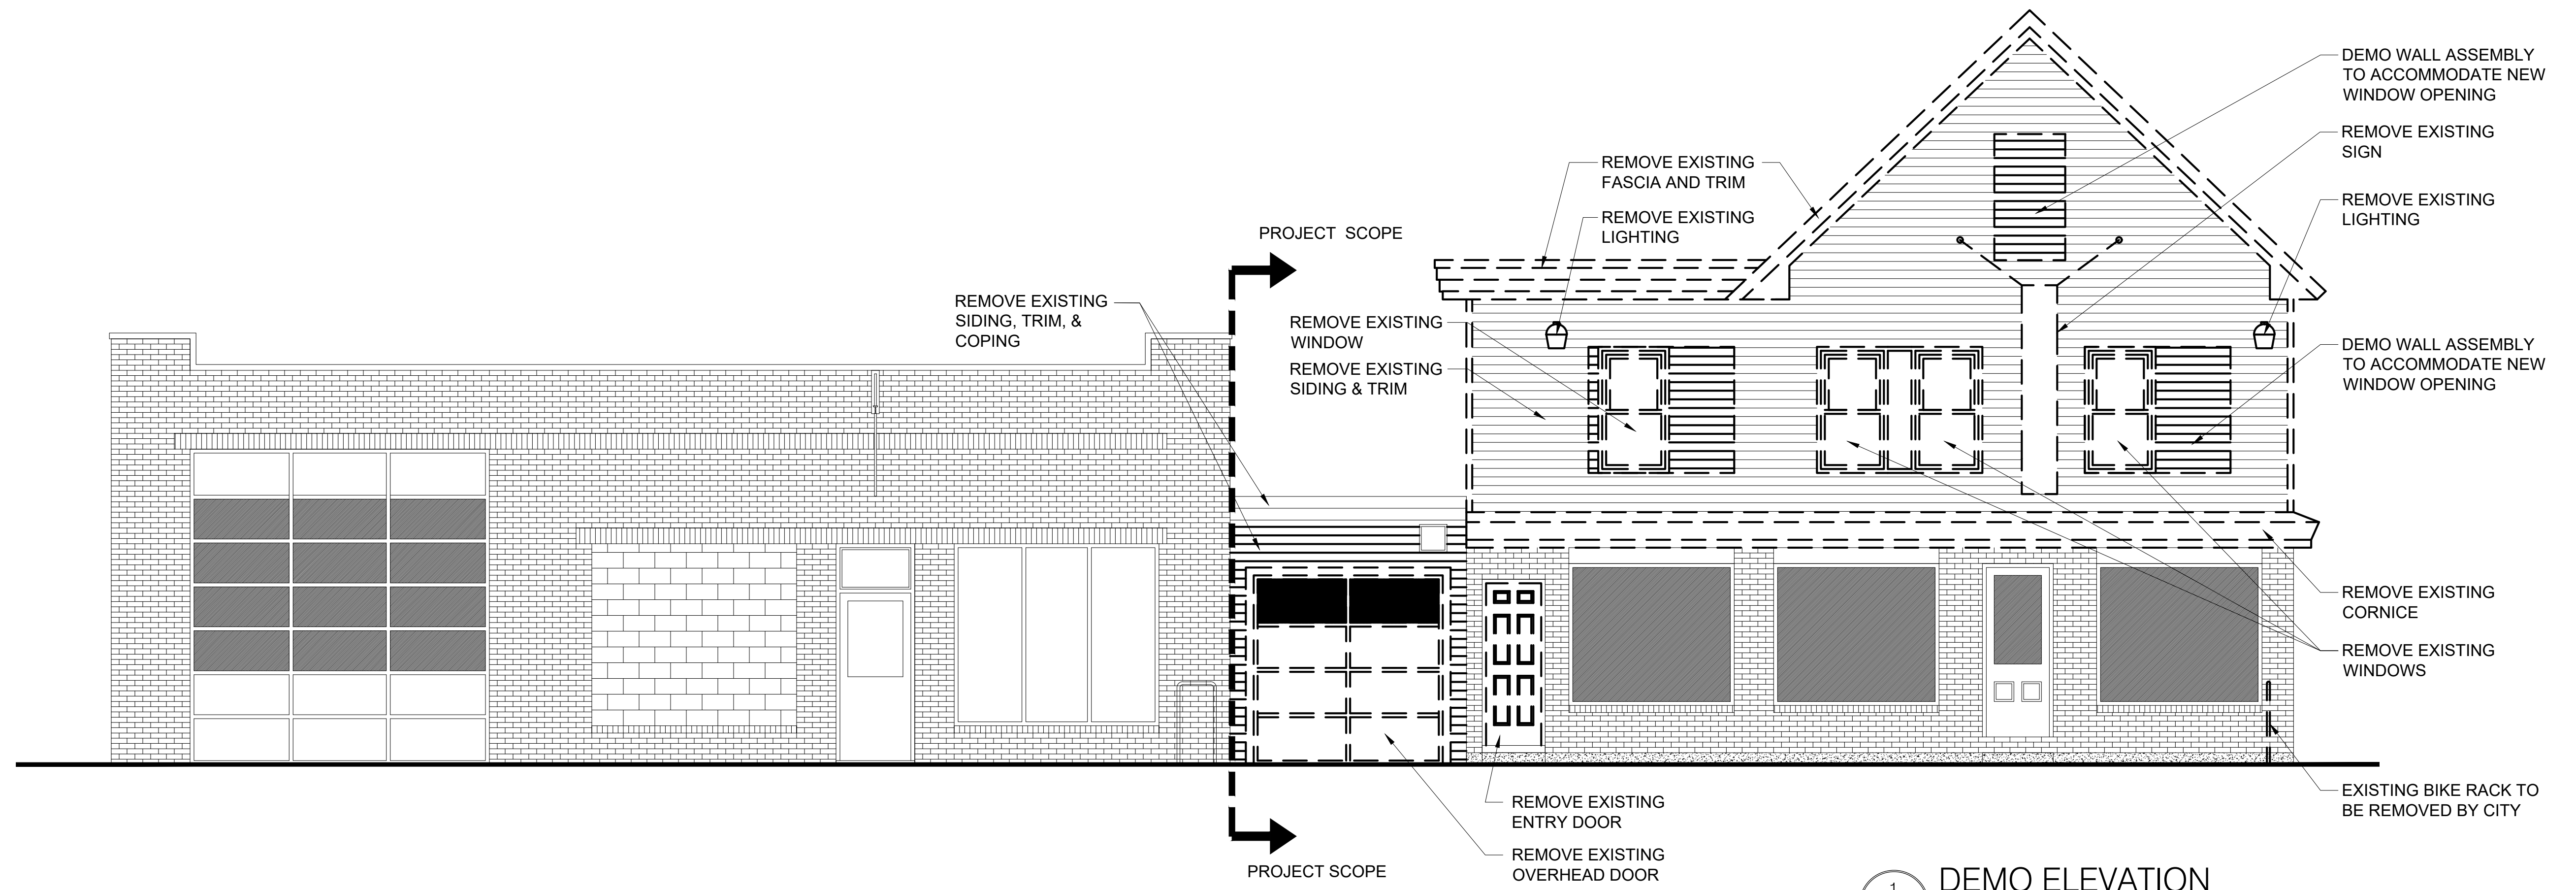

1 DEMO ELEVATION
SCALE: 1/4" = 1'-0"

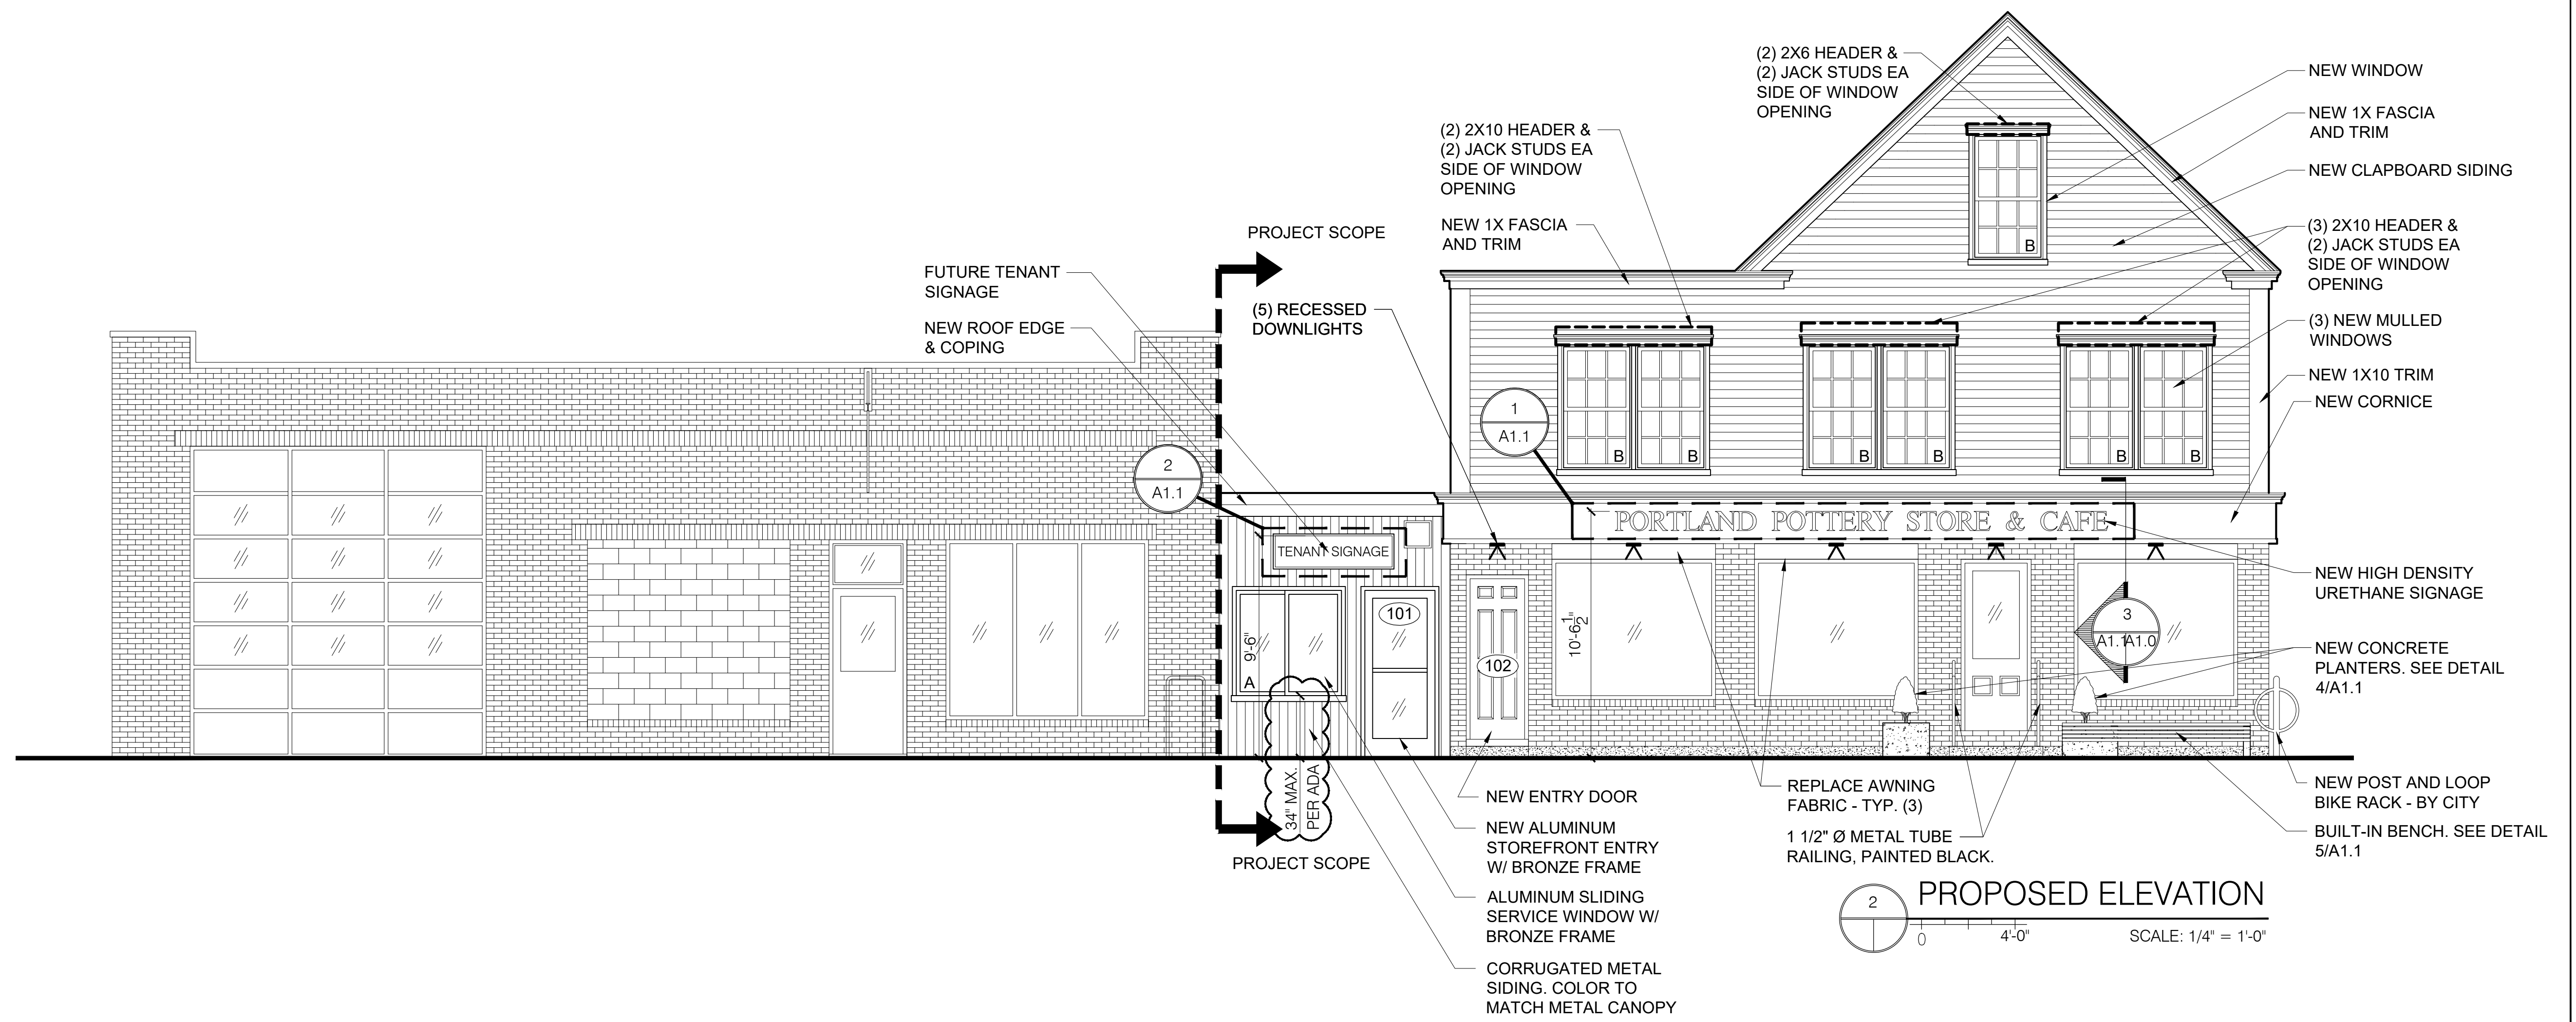

2 PROPOSED ELEVATION
SCALE: 1/4" = 1'-0"

Bild Architecture
PO Box 8235
Portland, ME
04104
207.408.0168
evan@bildarchitecture.com

bid
ARCHITECTURE

ISSUE DATE: **5/30/17**
SHEET SCALE: 1/4" = 1'-0"

PROJECT NO.: **16042**
PROJECT NAME: **120 WASHINGTON AVE
PORTLAND, ME 04101**

REVISIONS

1	09/06/2017	1
2	09/07/2017	2
3		3
4		4
5		5

PERMIT SET

DRAWN BY: **AEW**
SHEET TITLE: **ELEVATIONS**

A

1.0