


1 DEMO ELEVATION
SCALE: 1/4" = 1'-0"

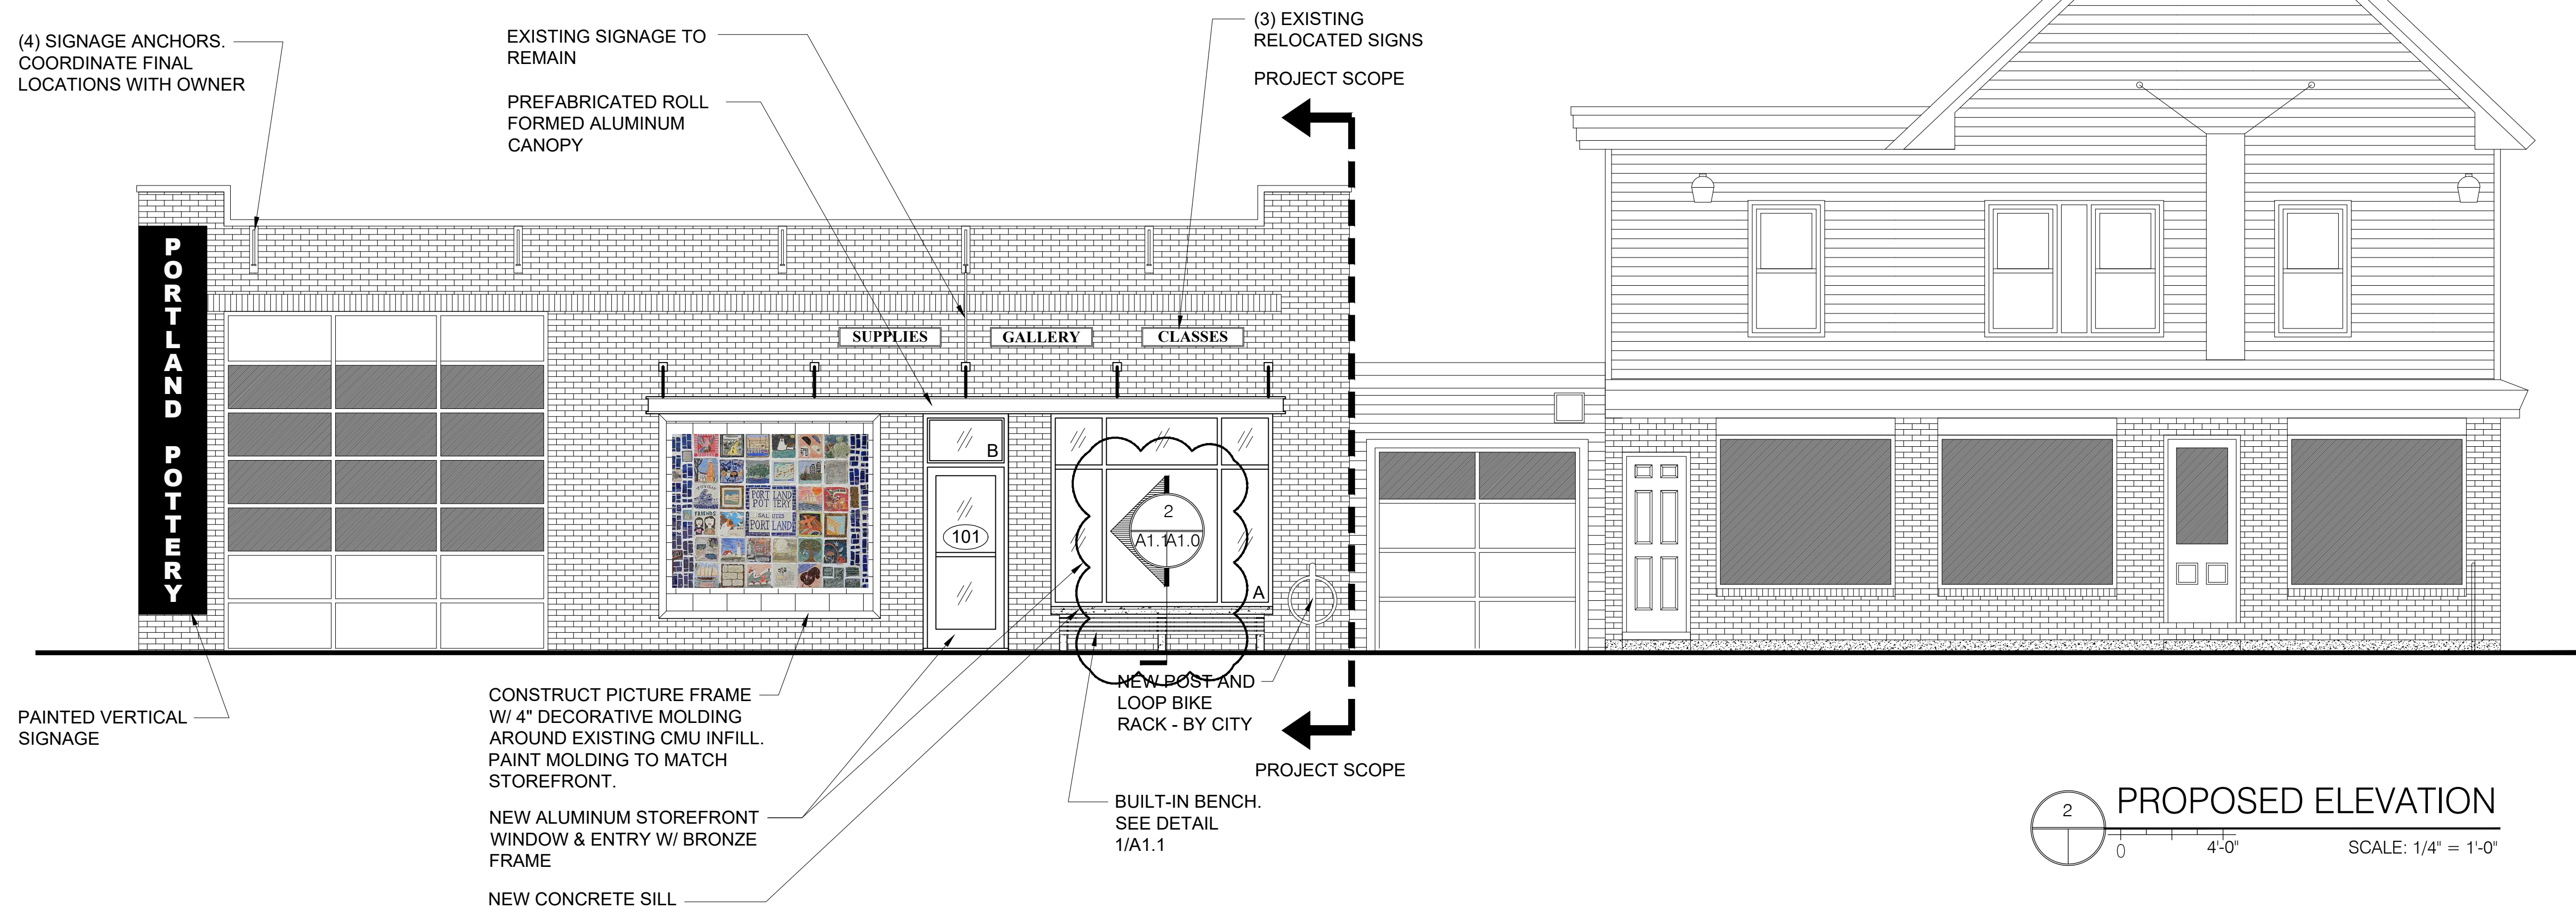

2 PROPOSED ELEVATION
SCALE: 1/4" = 1'-0"

NOTES

1. INSTALL CANOPY PER MANUFACTURER'S SPECIFICATIONS.