


WINDOW SCHEDULE				
TYPE	SIZE (ROUGH OPENING)	MATERIAL	OPERATION	NOTES
A	8'-8" X 7'-6 3/8"	ALUMINUM	FIXED	1, 2
B	EXISTING	EXISTING	EXISTING	1, 2, 3

WINDOW SCHEDULE NOTES:
 1. WINDOW TO BE THERMALLY BROKEN.
 2. VERIFY EXISTING ROUGH OPENING IN FIELD.
 3. PROVIDE TEMPERED SAFETY GLAZING.

WINDOW SPECIFICATIONS:

1. Size and window configuration.	See Window Schedule
2. Color options.	Bronze
3. Factory Mulling Capability.	Preferred
4. Design Pressure Rating	25
5. U Factor	0.35 or lower
6. Material	See Window Schedule
7. Glazing Type	Triple glazing Preferred (best financial value for the lowest U-factor)
8. Hardware type.	Brushed nickel
9. Exterior Washing Capability	Washing from interior preferred
10. Warranty (Window & glazing units)	10 years
11. Insect Screens	Standard Insect Screens

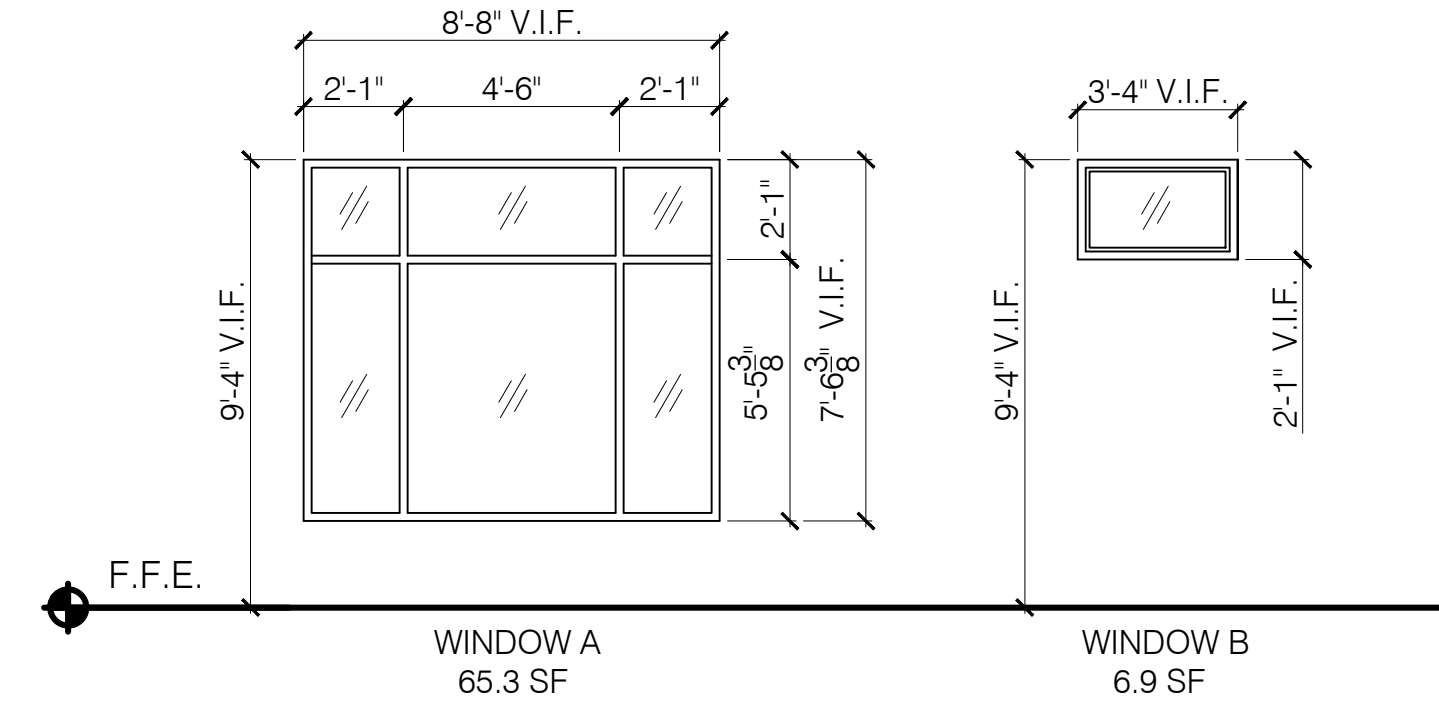

DOOR SCHEDULE									
DOOR #	FROM	TO	SIZE	DOOR MATERIAL	DOOR TYPE	DOOR RATING	FRAME	HARDWARE SET	NOTES
101	RETAIL	OUTSIDE	3'-0" X 7'-1"	ALUMINUM	I	-	ALUMINUM	01	1

NOTES:
 1. FIELD VERIFY SIZE OF EXISTING STOREFRONT DOOR OPENING.

GENERAL DOOR SCHEDULE NOTES:

- ALL DOOR HARDWARE AND ACCESSORIES TO BE ADA COMPLIANT.
- COORDINATE DOOR HARDWARE FINISHES AND DESIGNS WITH OWNER.
- GLAZING TO BE TEMPERED SAFETY GLASS.

HARDWARE SETS:

01 EXIT DOOR: (3) CLEAR OFFSET HINGES, CLOSER, STRIKE, LATCH ASSEMBLY, LOCKSET, ADA THRESHOLD, DOOR PULL, PANIC BAR EXIT

