


3

98 WASHINGTON AVE

3rd Floor Existing

Mount Joy LLC
49 Merrill Street
Portland, ME 04101

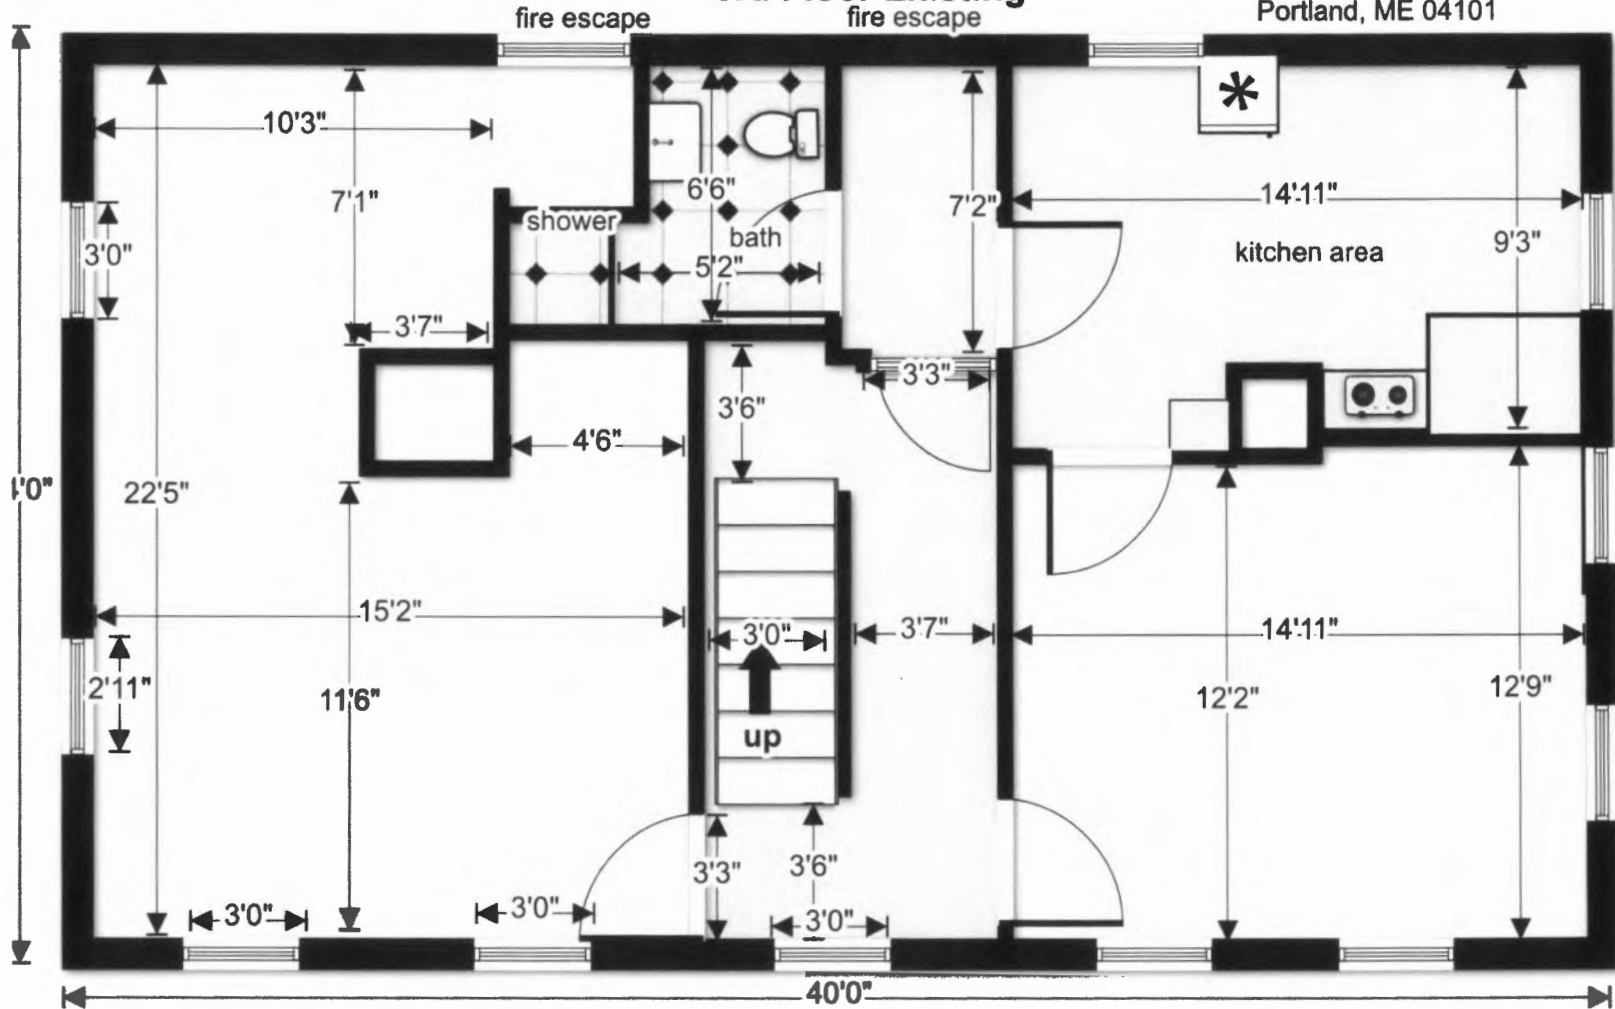

NOTES
Ceiling 7'9"

