


# 98 WASHINGTON AVE

## 2nd Floor Existing

fire escape

Mount Joy LLC  
49 Merrill Street  
Portland, ME 04101

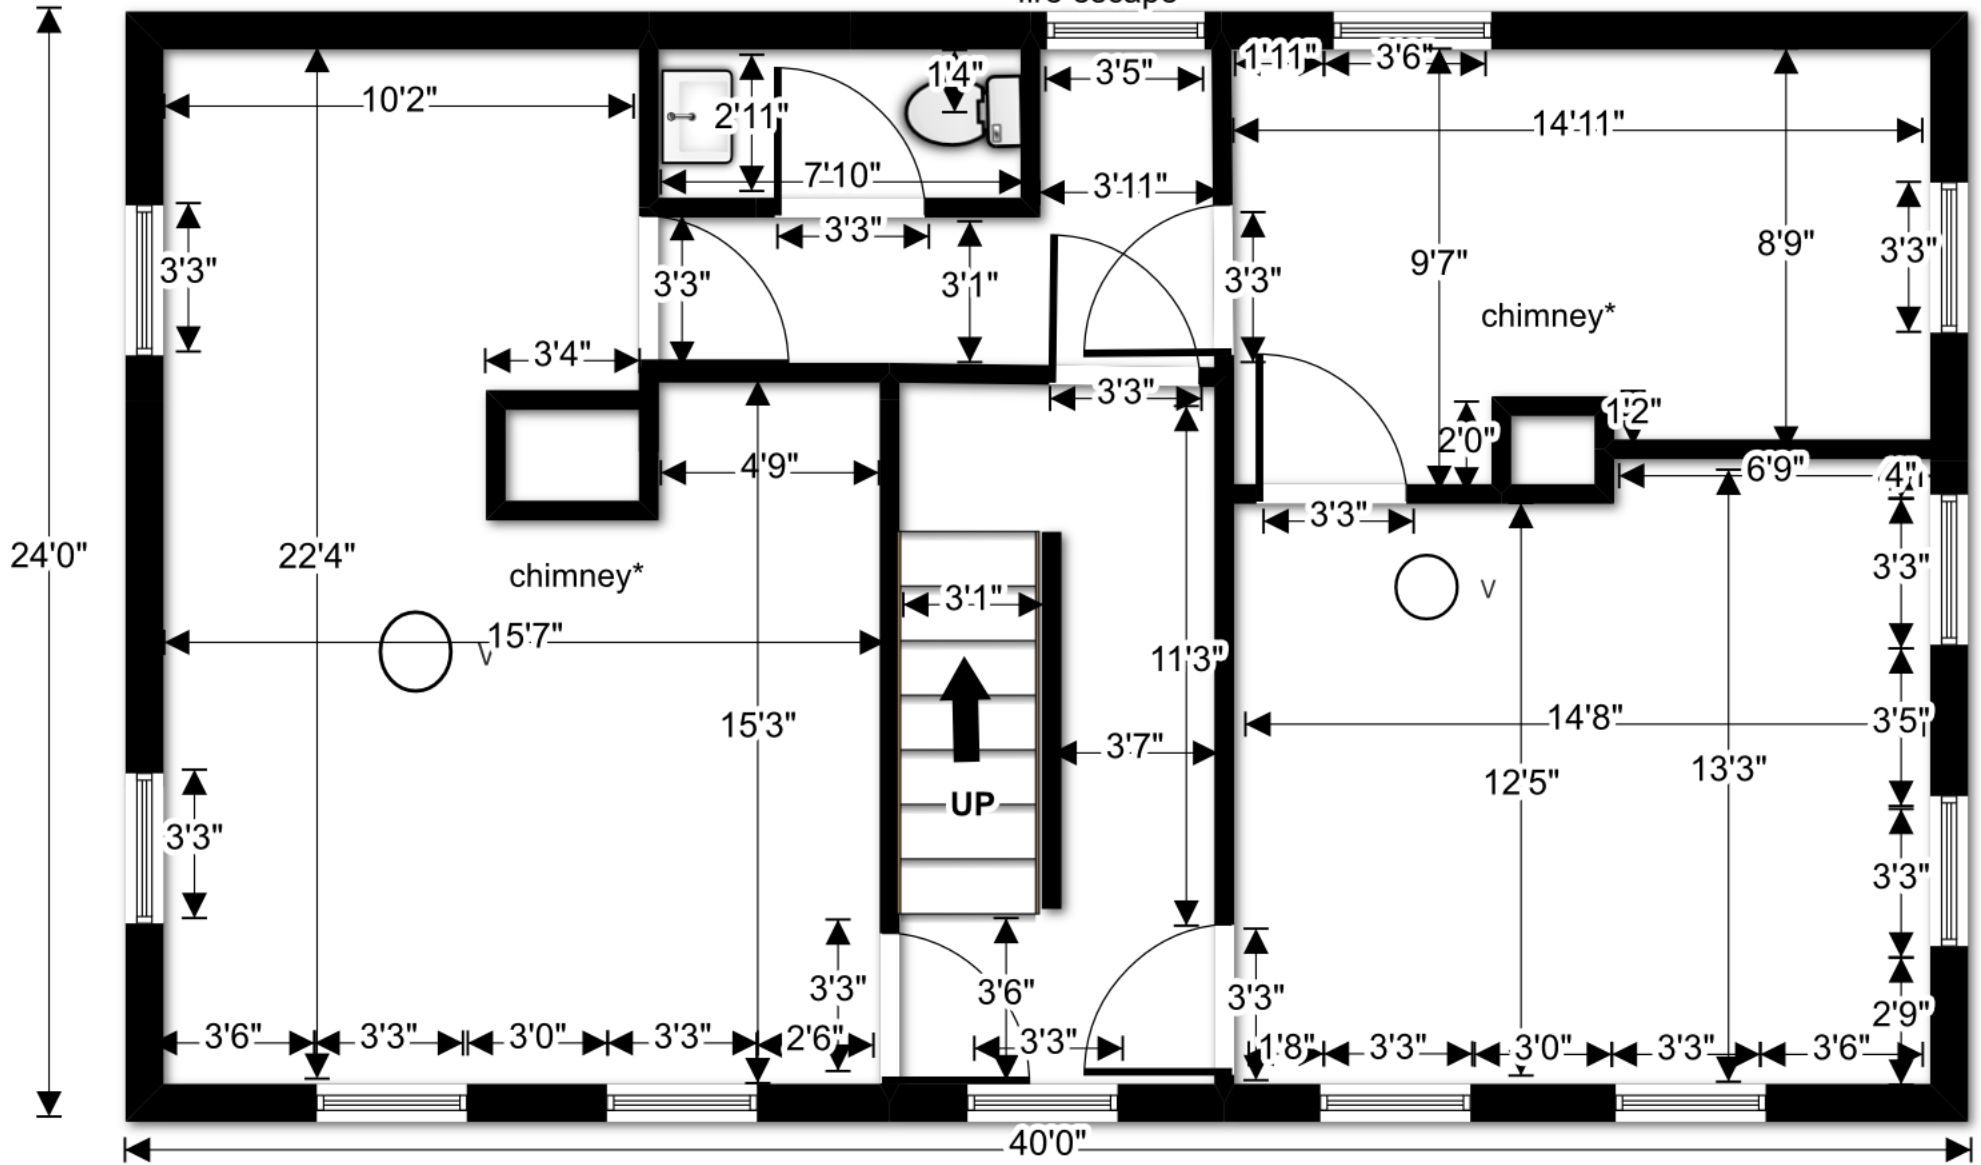

NOTE:  
Ceiling 8'4"  
Chimneys to be removed entirely

