


98 WASHINGTON AVE
3rd Floor Existing

Mount Joy LLC
 49 Merrill Street
 Portland, ME 04101

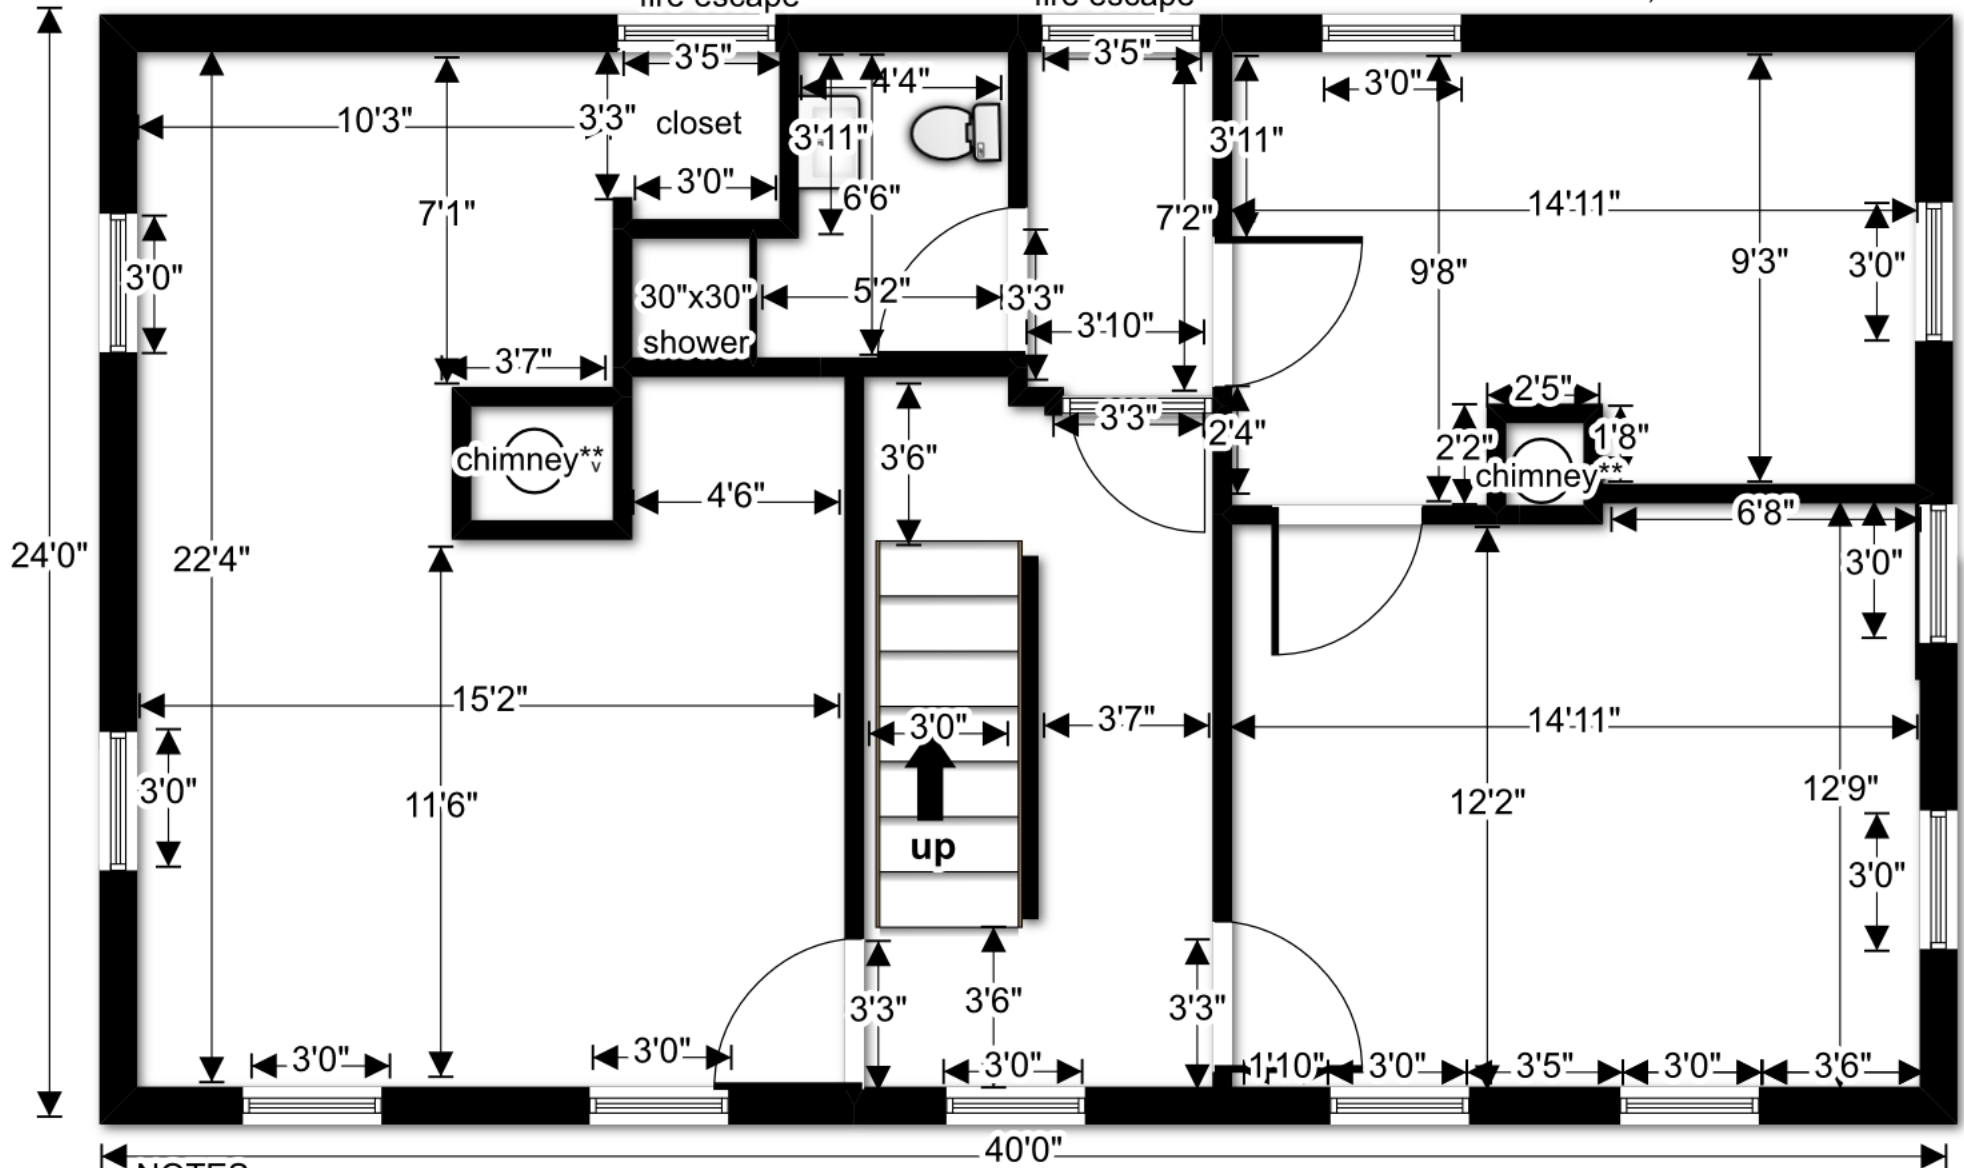

NOTES

Ceiling 7'9"

**both chimneys to be removed

