


8.27.15

### 98 WASHINGTON AVE 2nd Floor Existing

Mount Joy LLC  
49 Merrill Street  
Portland, ME 04101

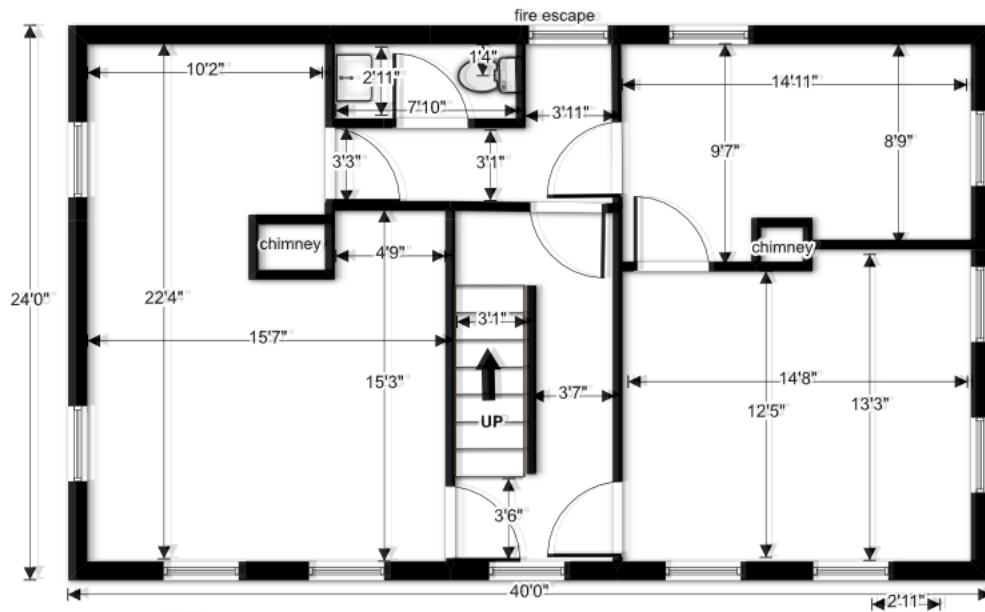

NOTE:  
Ceiling 8'4"

