


8.27.15

98 WASHINGTON AVE
3rd Floor Existing

Mount Joy LLC
49 Merrill Street
Portland, ME 04101

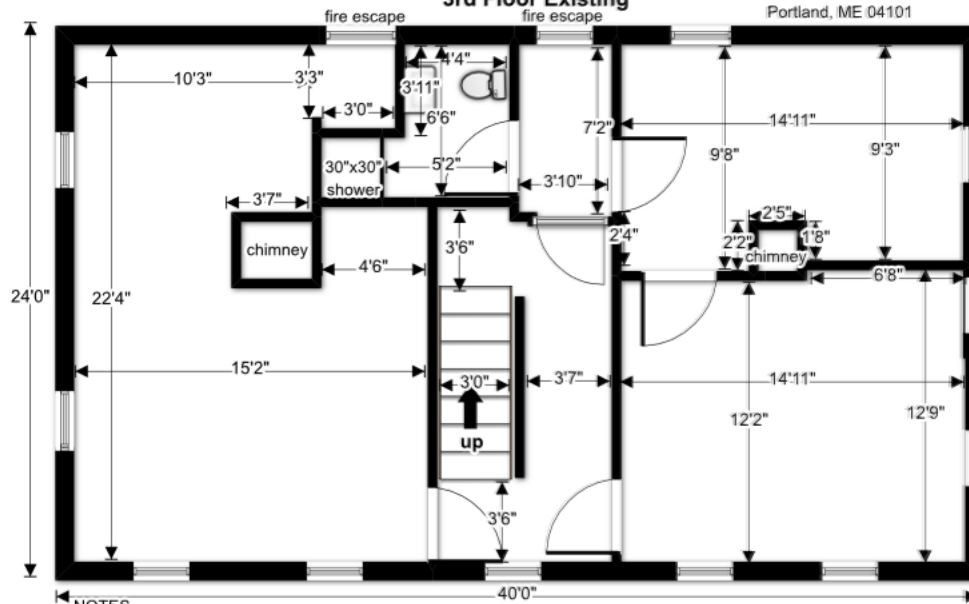

NOTES
Ceiling 7'9"
**both chimneys to be removed

