


9.4.15

SEPARATION AND STC DETAIL  
98 WASHINGTON AVE

Mount Joy LLC  
49 Merrill St  
Portland, ME  
04101

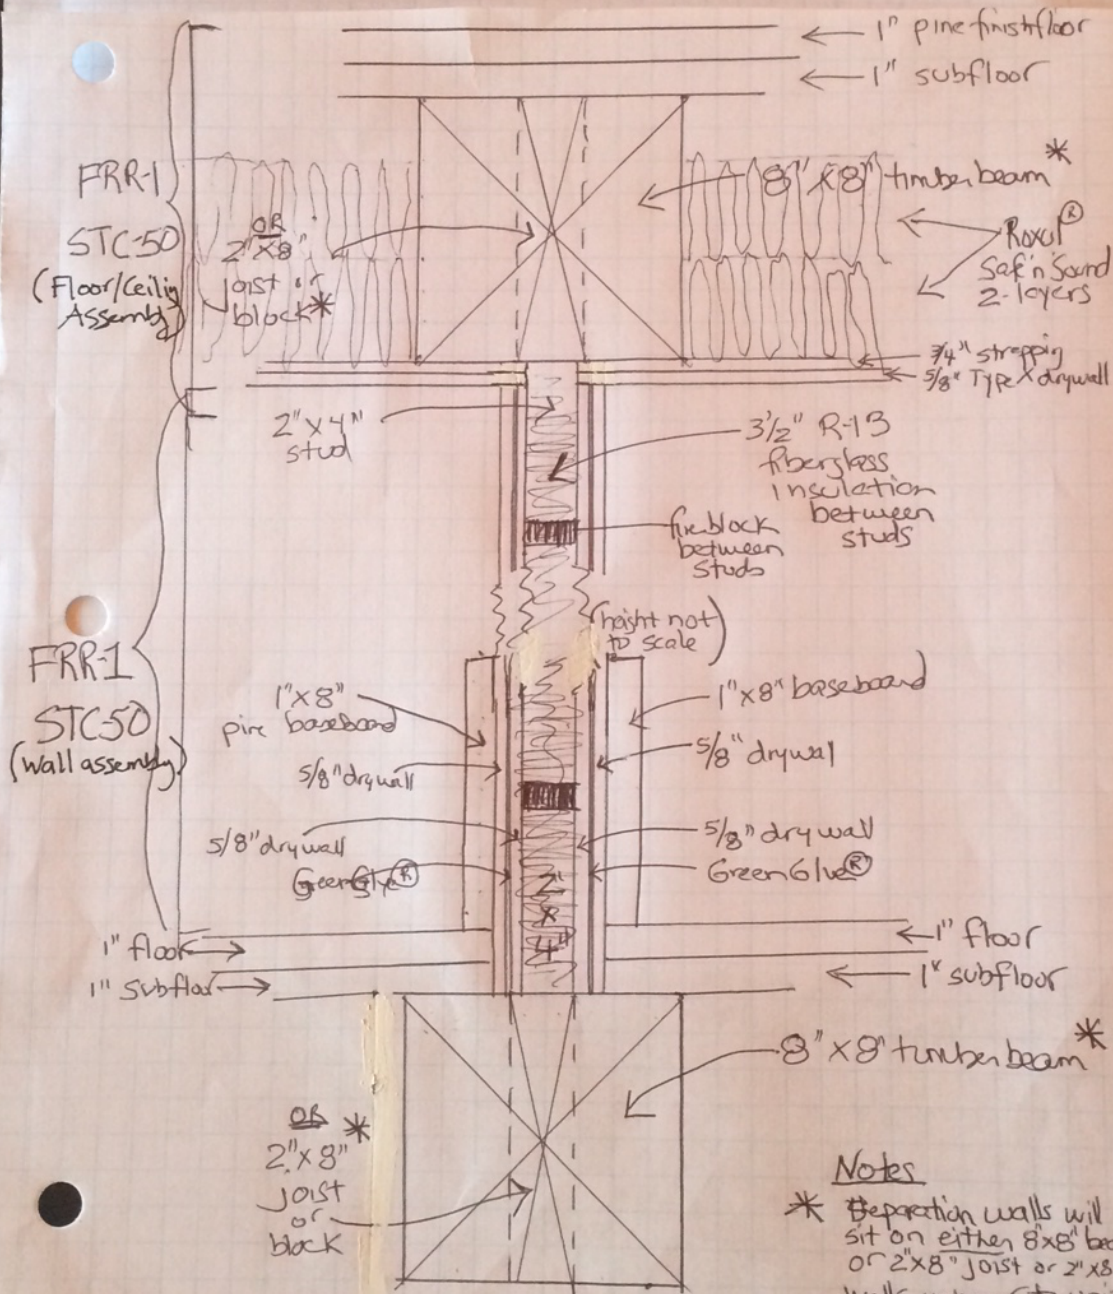

Notes

\* Separation walls will sit on either 8x8 beam or 2x8 joist or 2x8 block. Walls interior to units will sit on floor.