


THIRD FLOOR FIRE ALARM PLAN  
SCALE: 1/4"=1'-0"

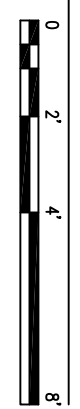

NOTE:  
ELECTRICIAN WILL BE INSTALLING  
120V SMOKE/CO DETECTORS IN  
THE RESIDENTIAL UNITS

RESERVED FOR CITY STAMP

REVISION	DESCRIPTION	DATE
0	ISSUED FOR REVIEW & APPROVAL	12/18/2015

98 WASHINGTON AVENUE  
PORTLAND, MAINE 04101  
THIRD FLOOR FIRE ALARM PLAN

**CUNNINGHAM**  
**Security Systems**  
10 Princes Point Road, Yarmouth, Maine 04096  
Office: 207.846.3350 • Fax: 207.846.6080

UNIGAD Inc.  
Fire Alarm Design & Drafting Services  
574 W. 40th St.  
Portland, ME 04102  
Office: 800.956.6110  
www.unigad.me

**FA-5**

DRAWN	JPB
UNICAD JOB #15880	
CHECKED	WYNNE B. HAWES
NCETI # 90496	
DATE	12/18/2015
REVISION	0
SCALE	1/4"=1'-0"