

DRIVEWAY


Side view of building

Right side of building.

WASHINGTON AVE.

Fire escape

FRONT OF BUILDING

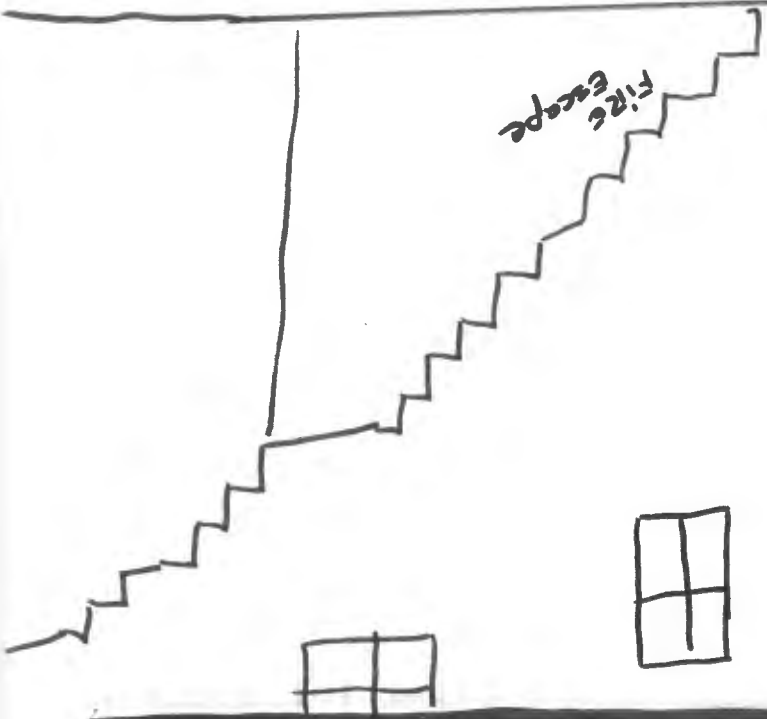

FRONT DOOR

WASHINGTON AVE.

side door to upstairs apartments

Flying Fox JUICE BAR
98 WASHINGTON AVE.

MADISON ST.

Left side of building

Side view of Building

A