


ENTRANCE TO
JUICE BAR

2 feet

4 feet

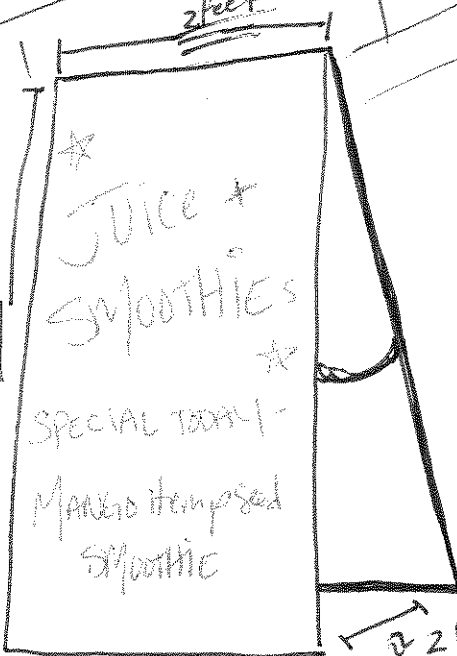

2 feet

WASHINGTON AVE.