



Attachment 1

from Assessors Office:

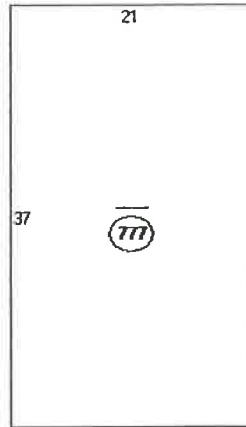

Descriptor/Area
 A: -----
 777 sqft

Madison Street

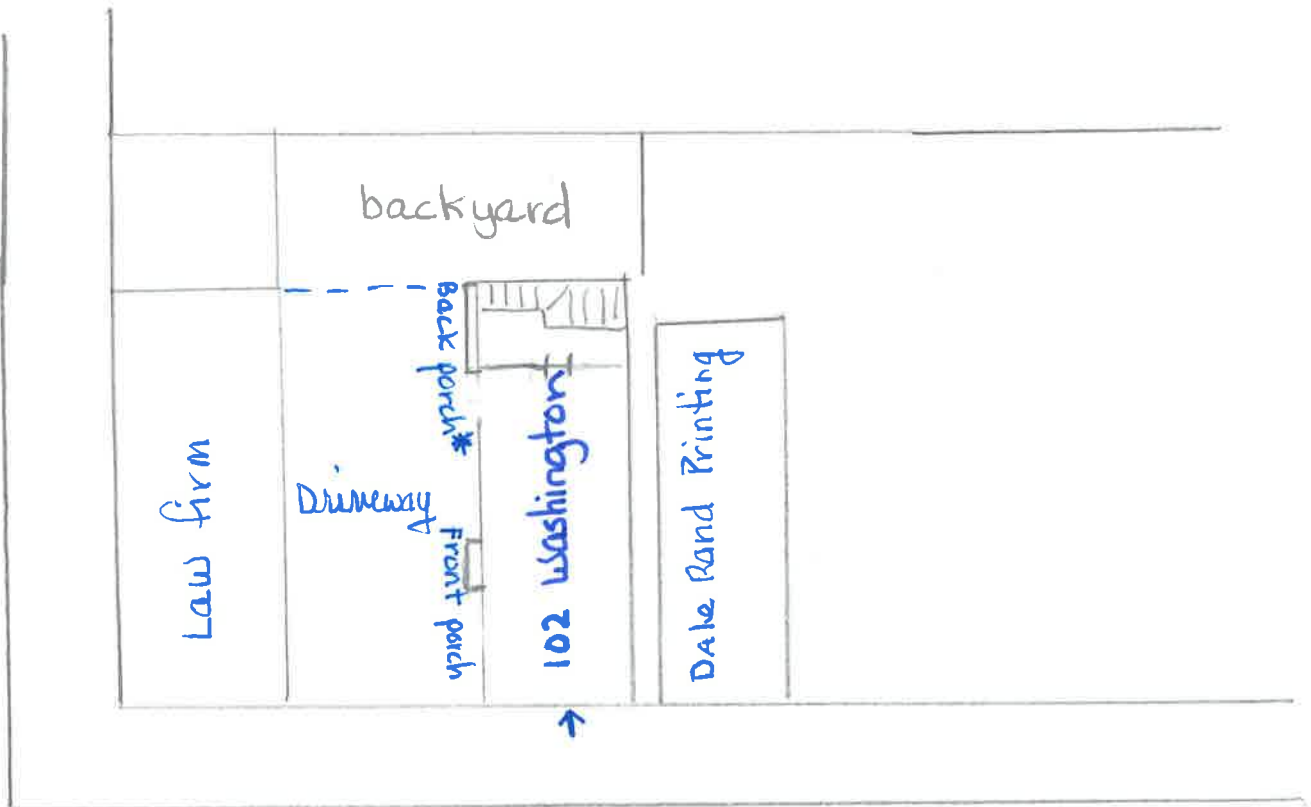

WASHINGTON AVENUE

* the existing set of stairs to be replaced per city requirements Section R311.5.3 (attachment 2)