


PROPOSED SKYLIGHT
(E)

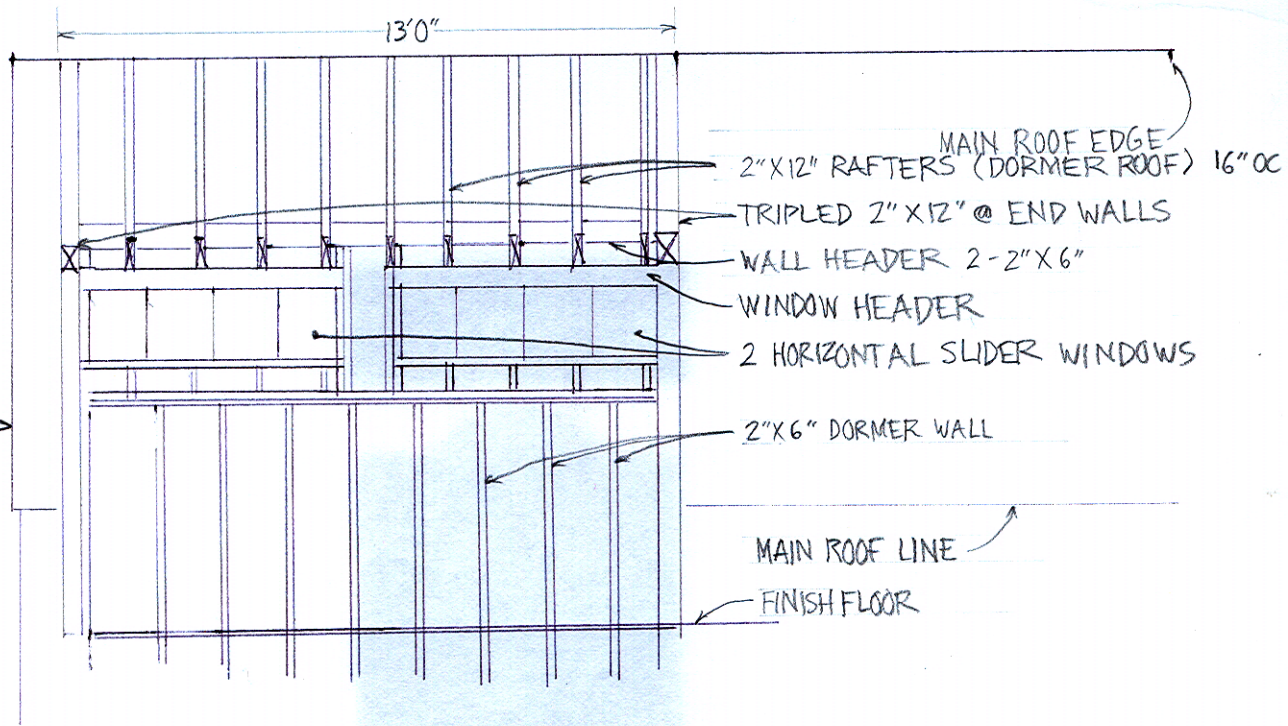

13'0"

MAIN ROOF EDGE

2" X 12" RAFTERS (DORMER ROOF) 16" OC

TRIPLED 2" X 12" @ END WALLS

WALL HEADER 2-2" X 6"

WINDOW HEADER

2 HORIZONTAL SLIDER WINDOWS

2" X 6" DORMER WALL

MAIN ROOF LINE

FINISH FLOOR

MAIN ROOF EDGE

C2