


DOORS	WINDOWS
A 3'0" X 6'8" qty 1	B 2'6" X 4'8" DH qty 2

PROPOSED DORMER

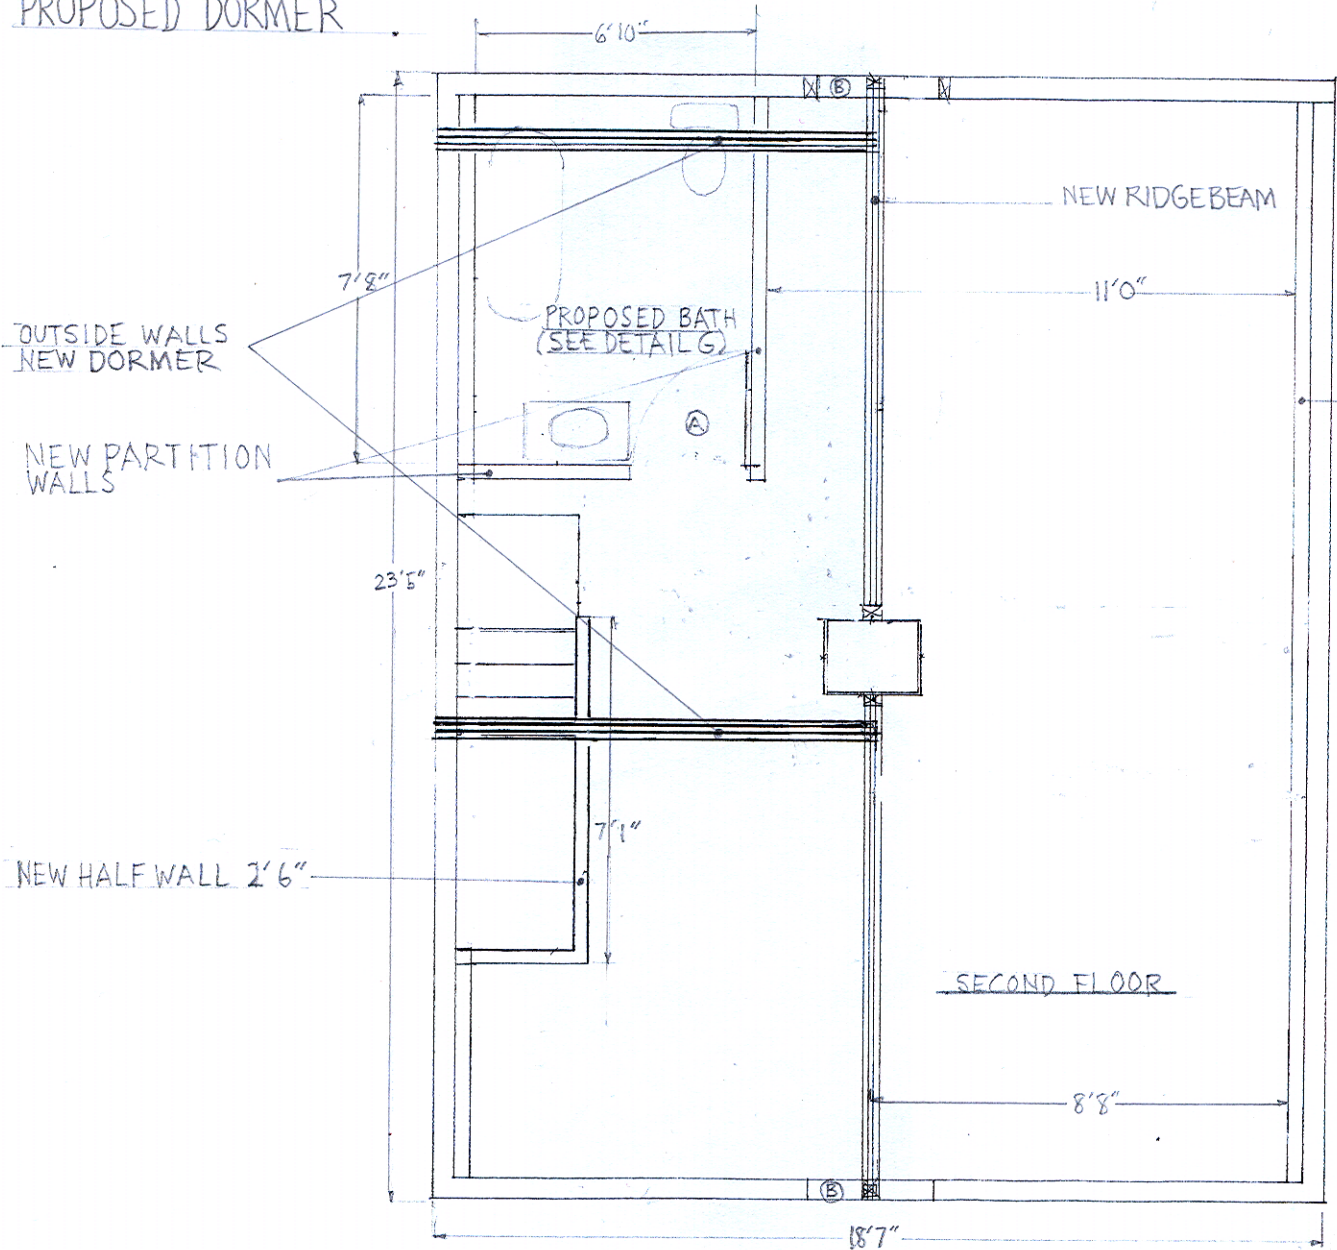

D1

FLOOR PLANS 30 EVERETT ST.	HEATHER ABT OWNER	RICHARD GARRIGU BUILDER
-------------------------------	----------------------	----------------------------