


OUTSIDE WALL OF NEW
DORMER
TRIPLED 2" X 12" RAFTERS

4" X 5" POSTS @ CHIMNEY
TO SUPPORT RIDGE BEAM
NEW DORMER WALL

TYPICAL EXISTING RAFTERS
SPACED 32" O.C.
2" X 12" RAFTER SISTERED
TO EXISTING ON MAIN ROOF
2" X 12" RAFTER TO BE 16" O.C.

2" X 8" LOOKOUT RAFTERS

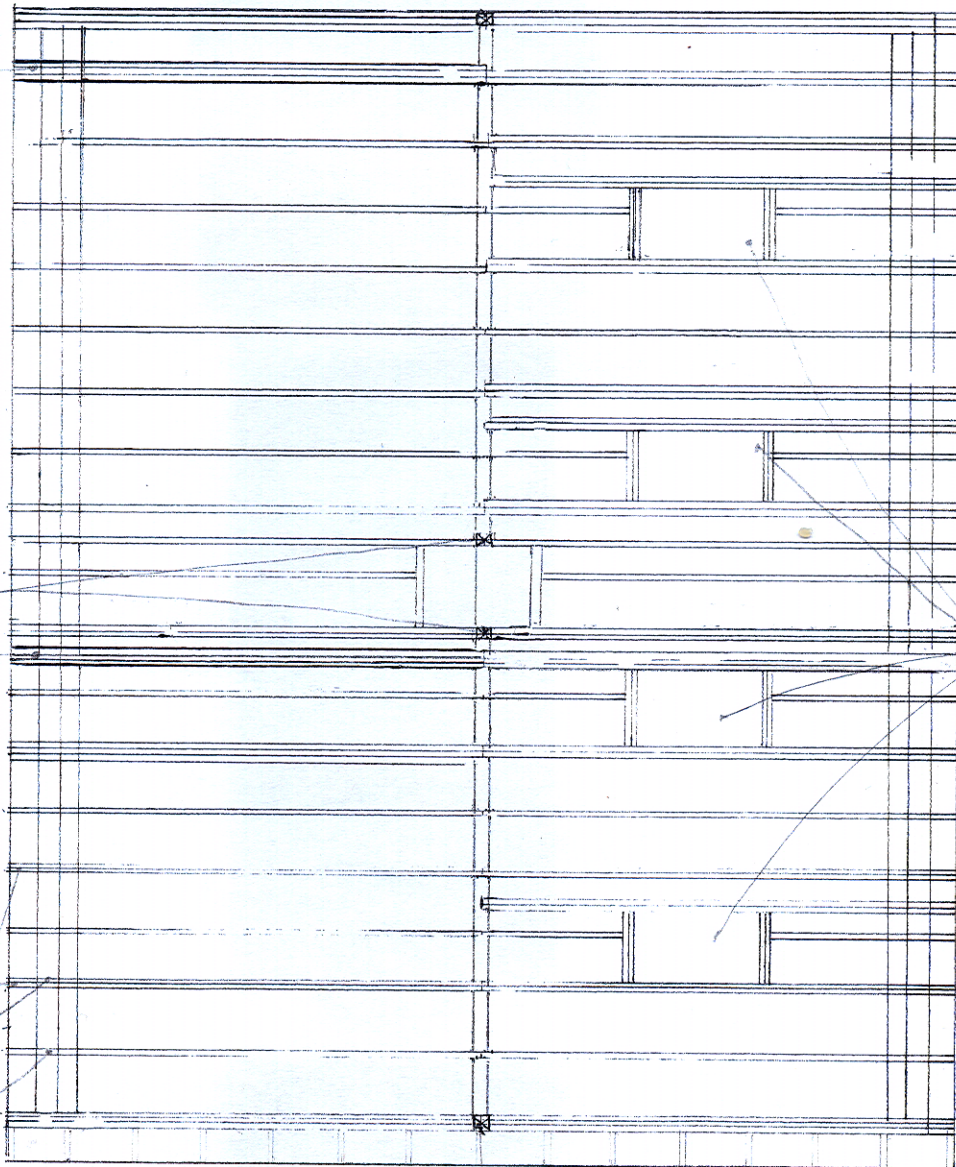

LOCATIONS OF PRO
SKYLIGHTS

DOUBLED 2X4" POST TO
SUPPORT RIDGE BEAM
INSIDE END WALL

SEE FRAMING DETAIL F

E2

ROOF FRAMING PLAN	HEATHER ABT	RICHARD GARRIGUS	SCALE 1/4" = 1'-0"	E
30 EVERETT ST	OWNER	BUILDER	SEPT. 1, 2011	