


FIRST FLOOR + SECOND FLOOR BATHS (SAME LAYOUT)
CURRENT

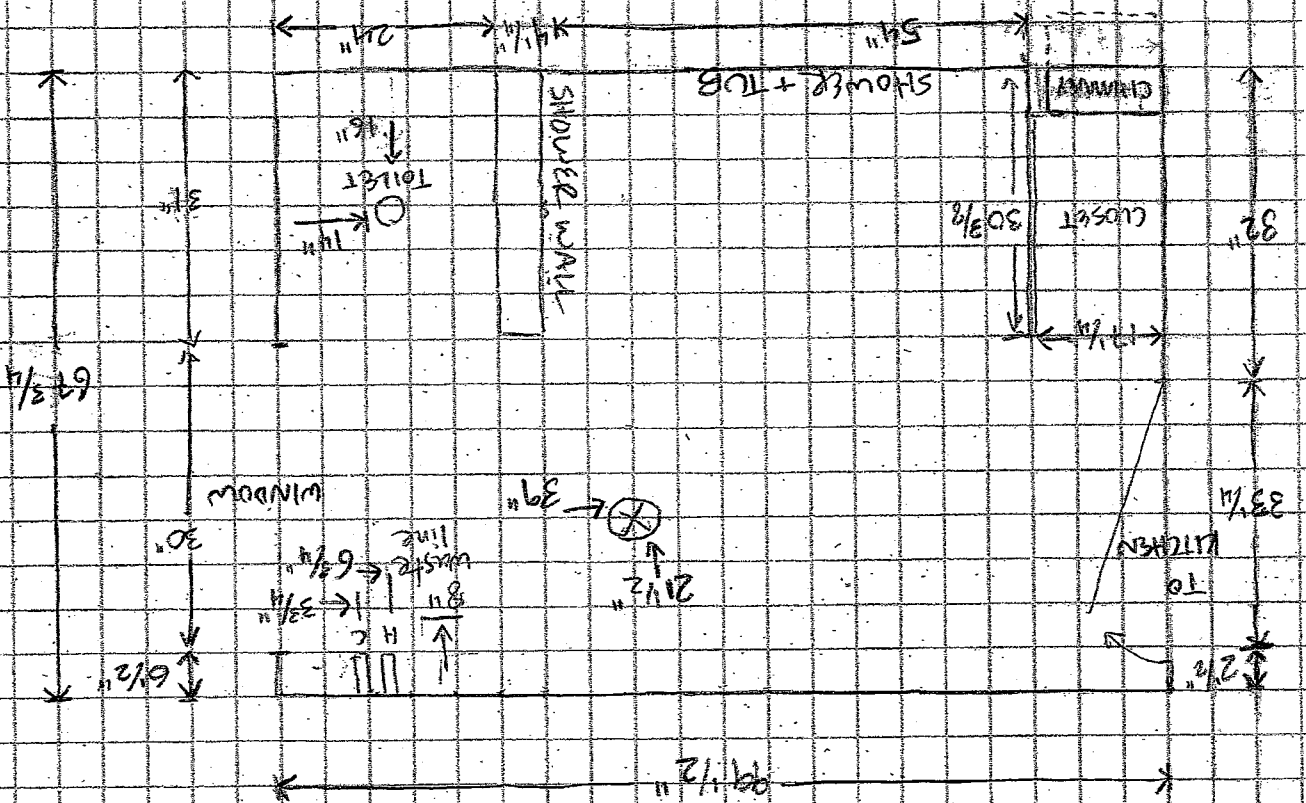

FIRST + SECOND BATHS - PROPOSED

