
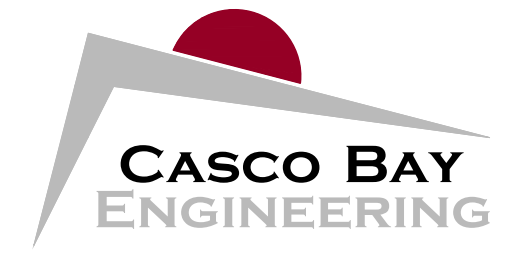
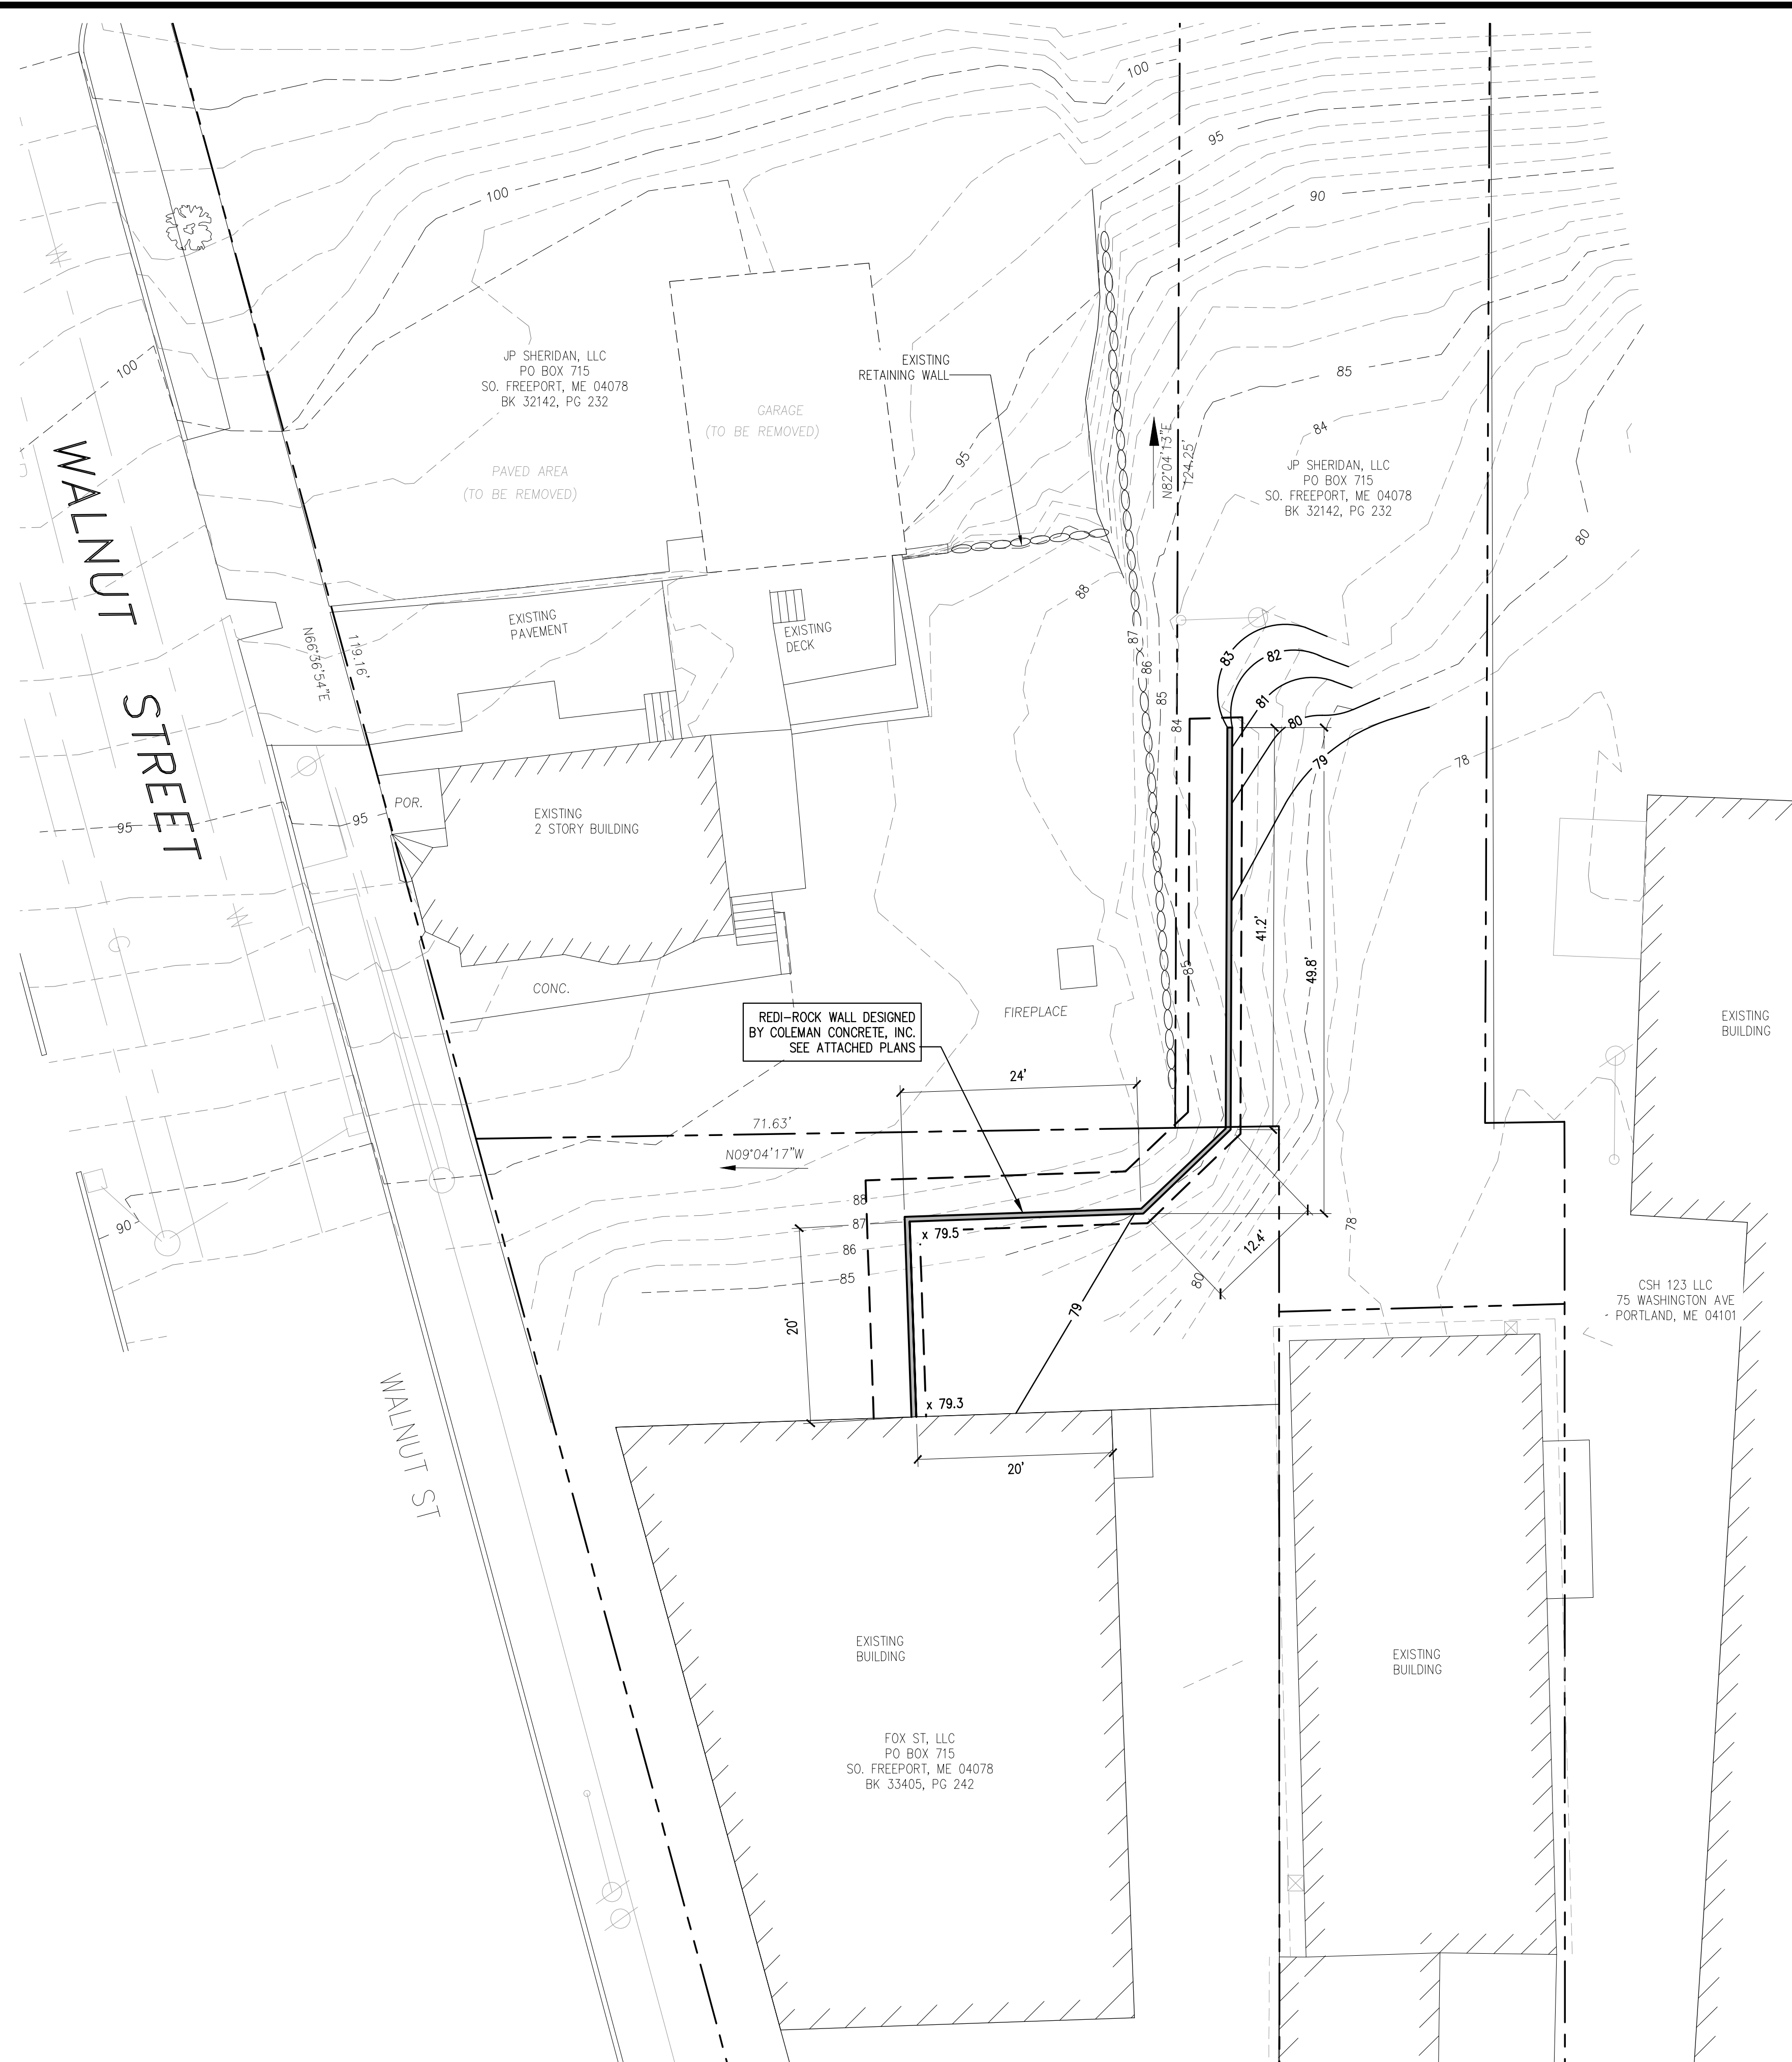



NORTH

PRINTED: Aug 11, 2017

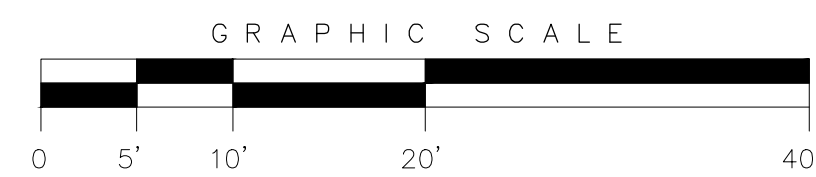

424 Fore Street
Portland, ME 04101
Phone 207.842.2800
Fax 207.842.2828
www.cascobayengineering.com

CLIENT:
WHIPPLE CALLENDER ARCHITECTS
136 PLEASANT AVE.
PORTLAND, MAINE 04103

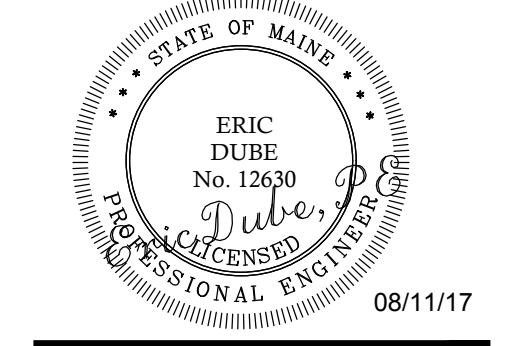

JP SHERIDAN LLC APARTMENT
88 WALNUT STREET
PORTLAND, MAINE
RETAINING WALL

ISSUED	DR.	CHK.	DATE	
				BY
DESCRIPTION				
No.				

SHEET TITLE:

RETAINING WALL PLAN

DESIGNED: ED
DRAWN: DL
DATE: 8-11-17
PROJECT NUMBER: 16-195

C100