


WALL LEGEND	
EXISTING CMU WALL	
EXISTING WALL	
NEW WALL	

NOTES

1.) PROVIDE CEILING ABOVE BATHROOMS, CORRIDOR, KEG ROOM, KITCHEN, COOLER STORAGE AND OFFICE

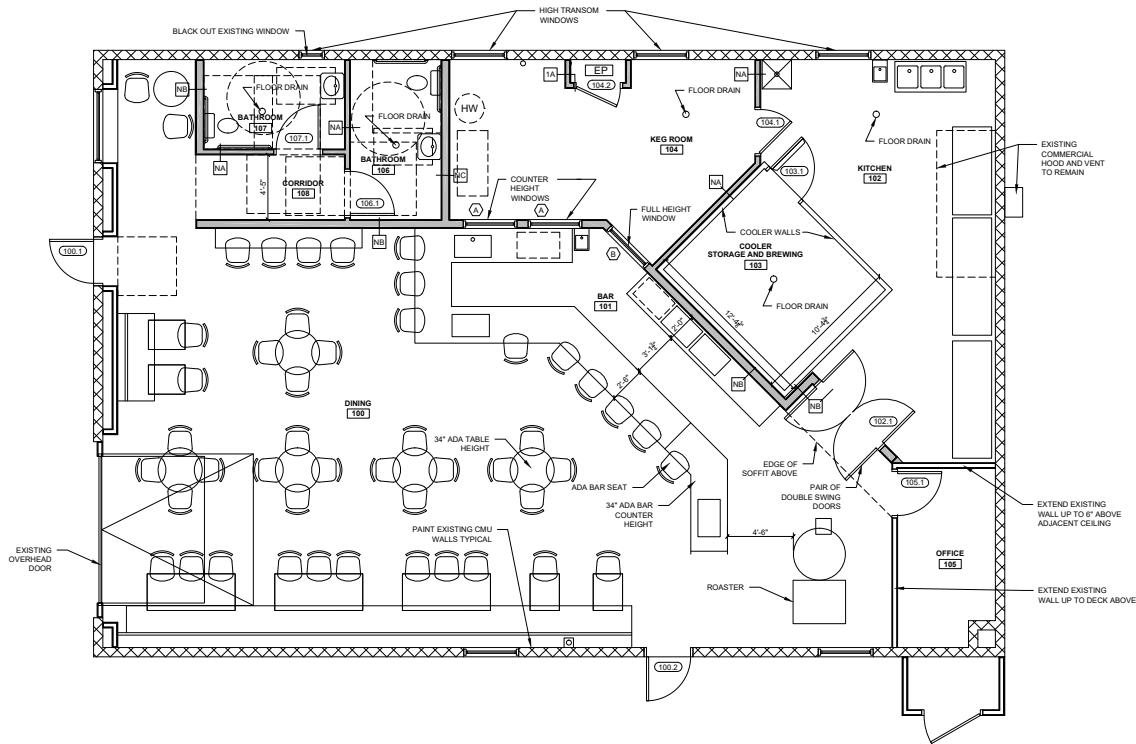

0 4' 8' 16' 32'

GRAPHIC SCALE: 1/4" = 1'-0" (WHEN PRINTED AT 24" X 36")

1 FIRST FLOOR PLAN



PROGRESS PRINT ONLY
Not for Construction
AUGUST 23, 2017