




A

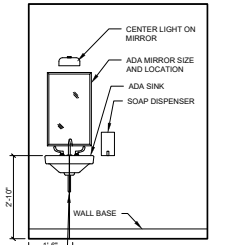

B

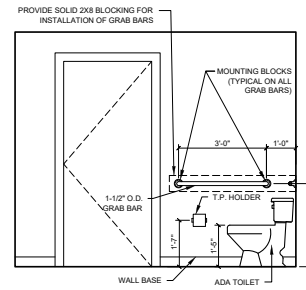


C

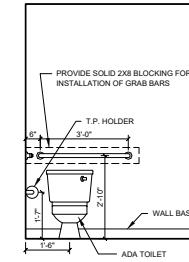


D


1 BATHROOM 107 - INTERIOR ELEVATIONS
1/8" = 1'-0"

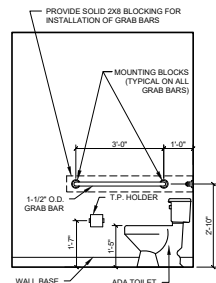


A

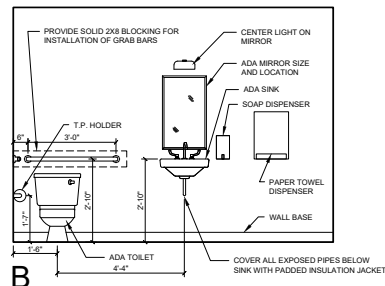

B

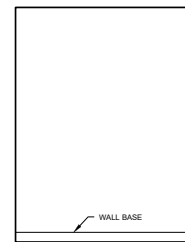

C

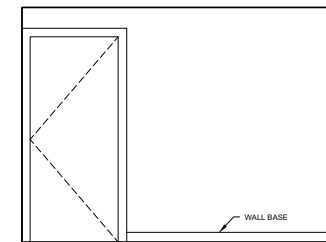

D

2 BATHROOM 106 - INTERIOR ELEVATIONS
1/8" = 1'-0"