




Horizontal Twin Pipe Elbow Termination

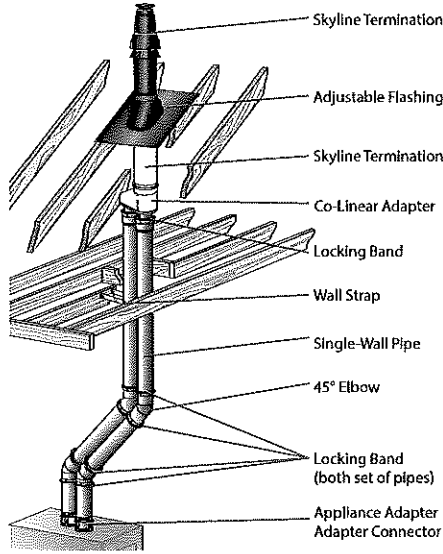


Twin Pipe with Concentric Termination

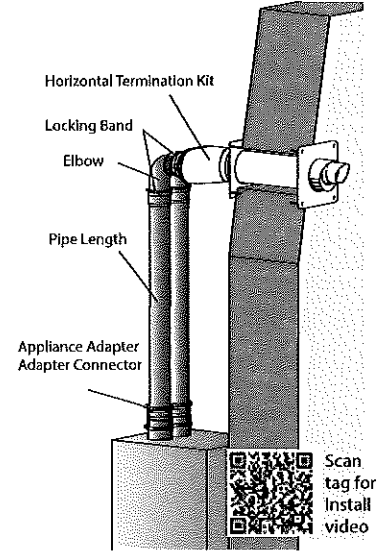


Horizontal Twin Pipe Concentric

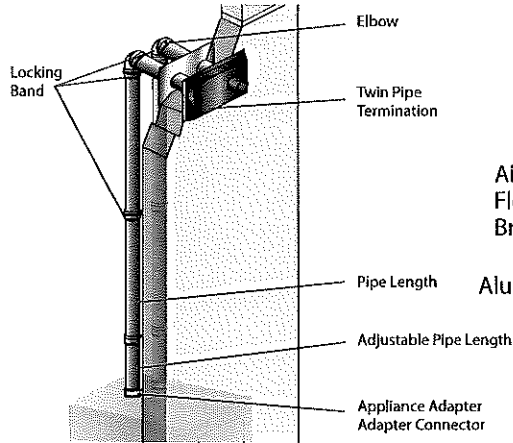

Horizontal Twin Pipe Below Grade

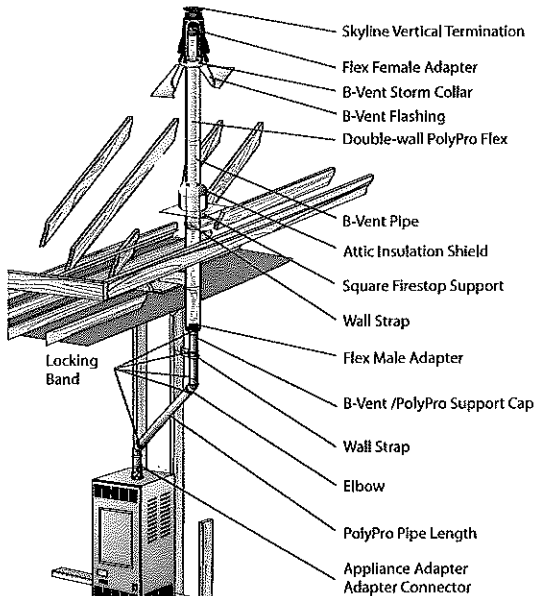

Flex Through B vent as a Chase

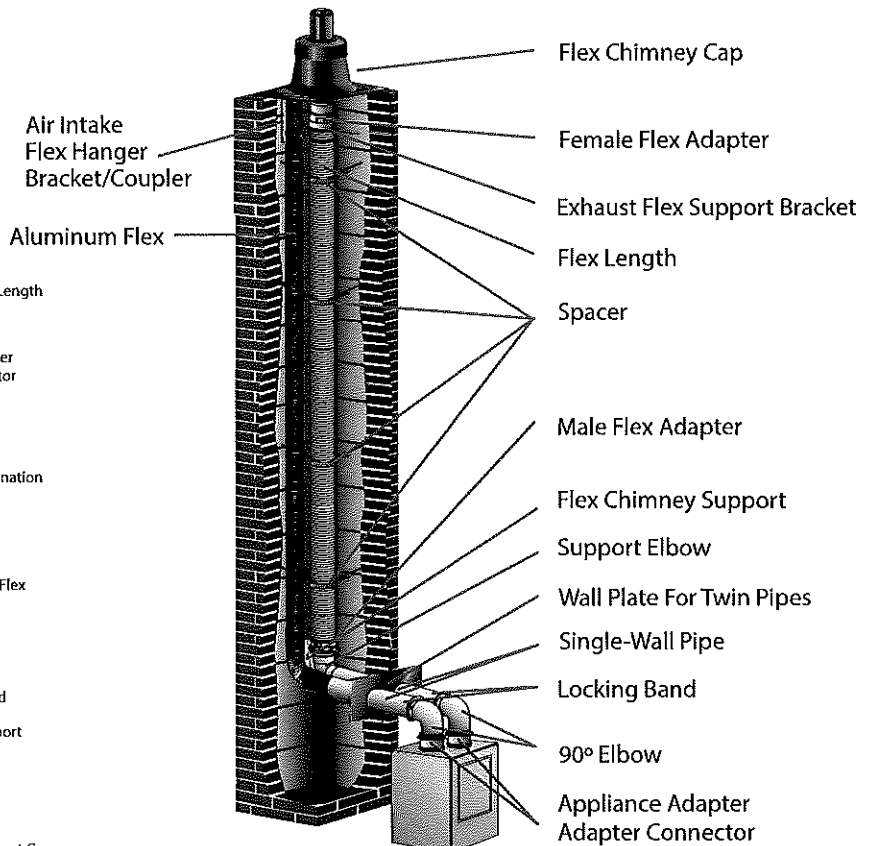

Flex Through Chimney w/Air Intake

See PolyPro Flex section for information on how to create your own air intake kit.

