


SECTION VIEW - MODEL 5424ND-2
HOOD - #1

SCREW IN COMPACT FLUORESCENT BULB, L55 SERIES E26 CANOPY LIGHT FIXTURE - HIGH TEMP ASSEMBLY, INCLUDES CLEAR THERMAL AND SHOCK RESISTANT GLOBE

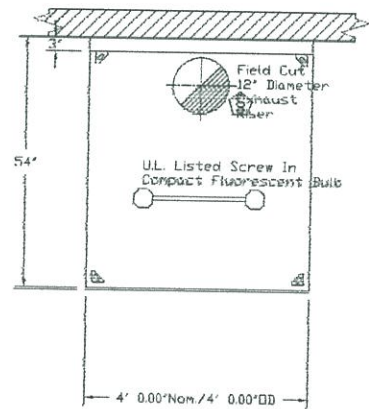

PLAN VIEW - Hood #1
4' 0.00" LONG 5424ND-2

CUSTOMER APPROVAL TO MANUFACTURE:

Approved as Noted

Approved with NO Exception Taken

Revised and Resubmit

SIGNATURE _____

Your Title _____ Date _____



CAPTIVEAIRE

| | |
|-------------------------|--------------------|
| JOB A&C Grocer | |
| LOCATION Biddeford, ME, | |
| DATE 3/9/2017 | JOB # 2905587 |
| DWG # 2 | DRAWN BY BFC-21 |
| REV | SCALE 3/8" = 1'-0" |