

Exhaust Fan Wiring

JOB 2205587 - ABC Grocer


DRAWING NUMBER EXH2905587-1

SHIP DATE 3/9/2017

MODEL D033HFA

Installing Unit(s)

Speed Control

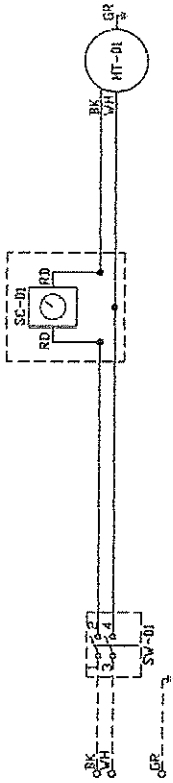

Component Identification Location

MT-01 Fan Motor (20)
 SW-01 Switch Disconnect (20)
 SC-01 Speed Control (10)
 SW-01 Main disconnect switch (20)

EKHAUST MOTOR, MFD 0333HF-115V-1P-56FLA

WIRE COLOR INFORMATION
 MOTOR/REL. WIRING
 MOTOR/REL. WIRING

--- IDENTIFIES FIELD WIRING
 --- IDENTIFIES INTERNAL WIRING

WIRE COLOR
 BK - BLACK YW - YELLOW
 BR - BROWN GR - GREEN
 BU - BLUE GN - GREEN
 OR - ORANGE PR - PURPLE
 RD - RED PK - PINK
 WH - WHITE

1
2
3
4
5
6
7
8
9
10
11
12
13
14
15
16
17
18
19
20
21
22
23