

© 2016 RYAN SENATORE ARCHITECTURE

123 WASHINGTON  
123 WASHINGTON AVENUE  
PORTLAND, MAINE



RYAN SENATORE  
ARCHITECTURE  
565 CONGRESS STREET  
PORTLAND, MAINE 04101  
207-650-6414  
senatorearchitecture.com

CONSULTANTS:

REVISIONS:  
REVISION #1 - 03/08/17

DATE: JANUARY 13, 2017

PROJECT No. 1638


DRAWN BY: JPF

CHECKED BY: RJS

SCALE: AS NOTED

SHEET TITLE:  
CODE REVIEW PLAN

G1-1

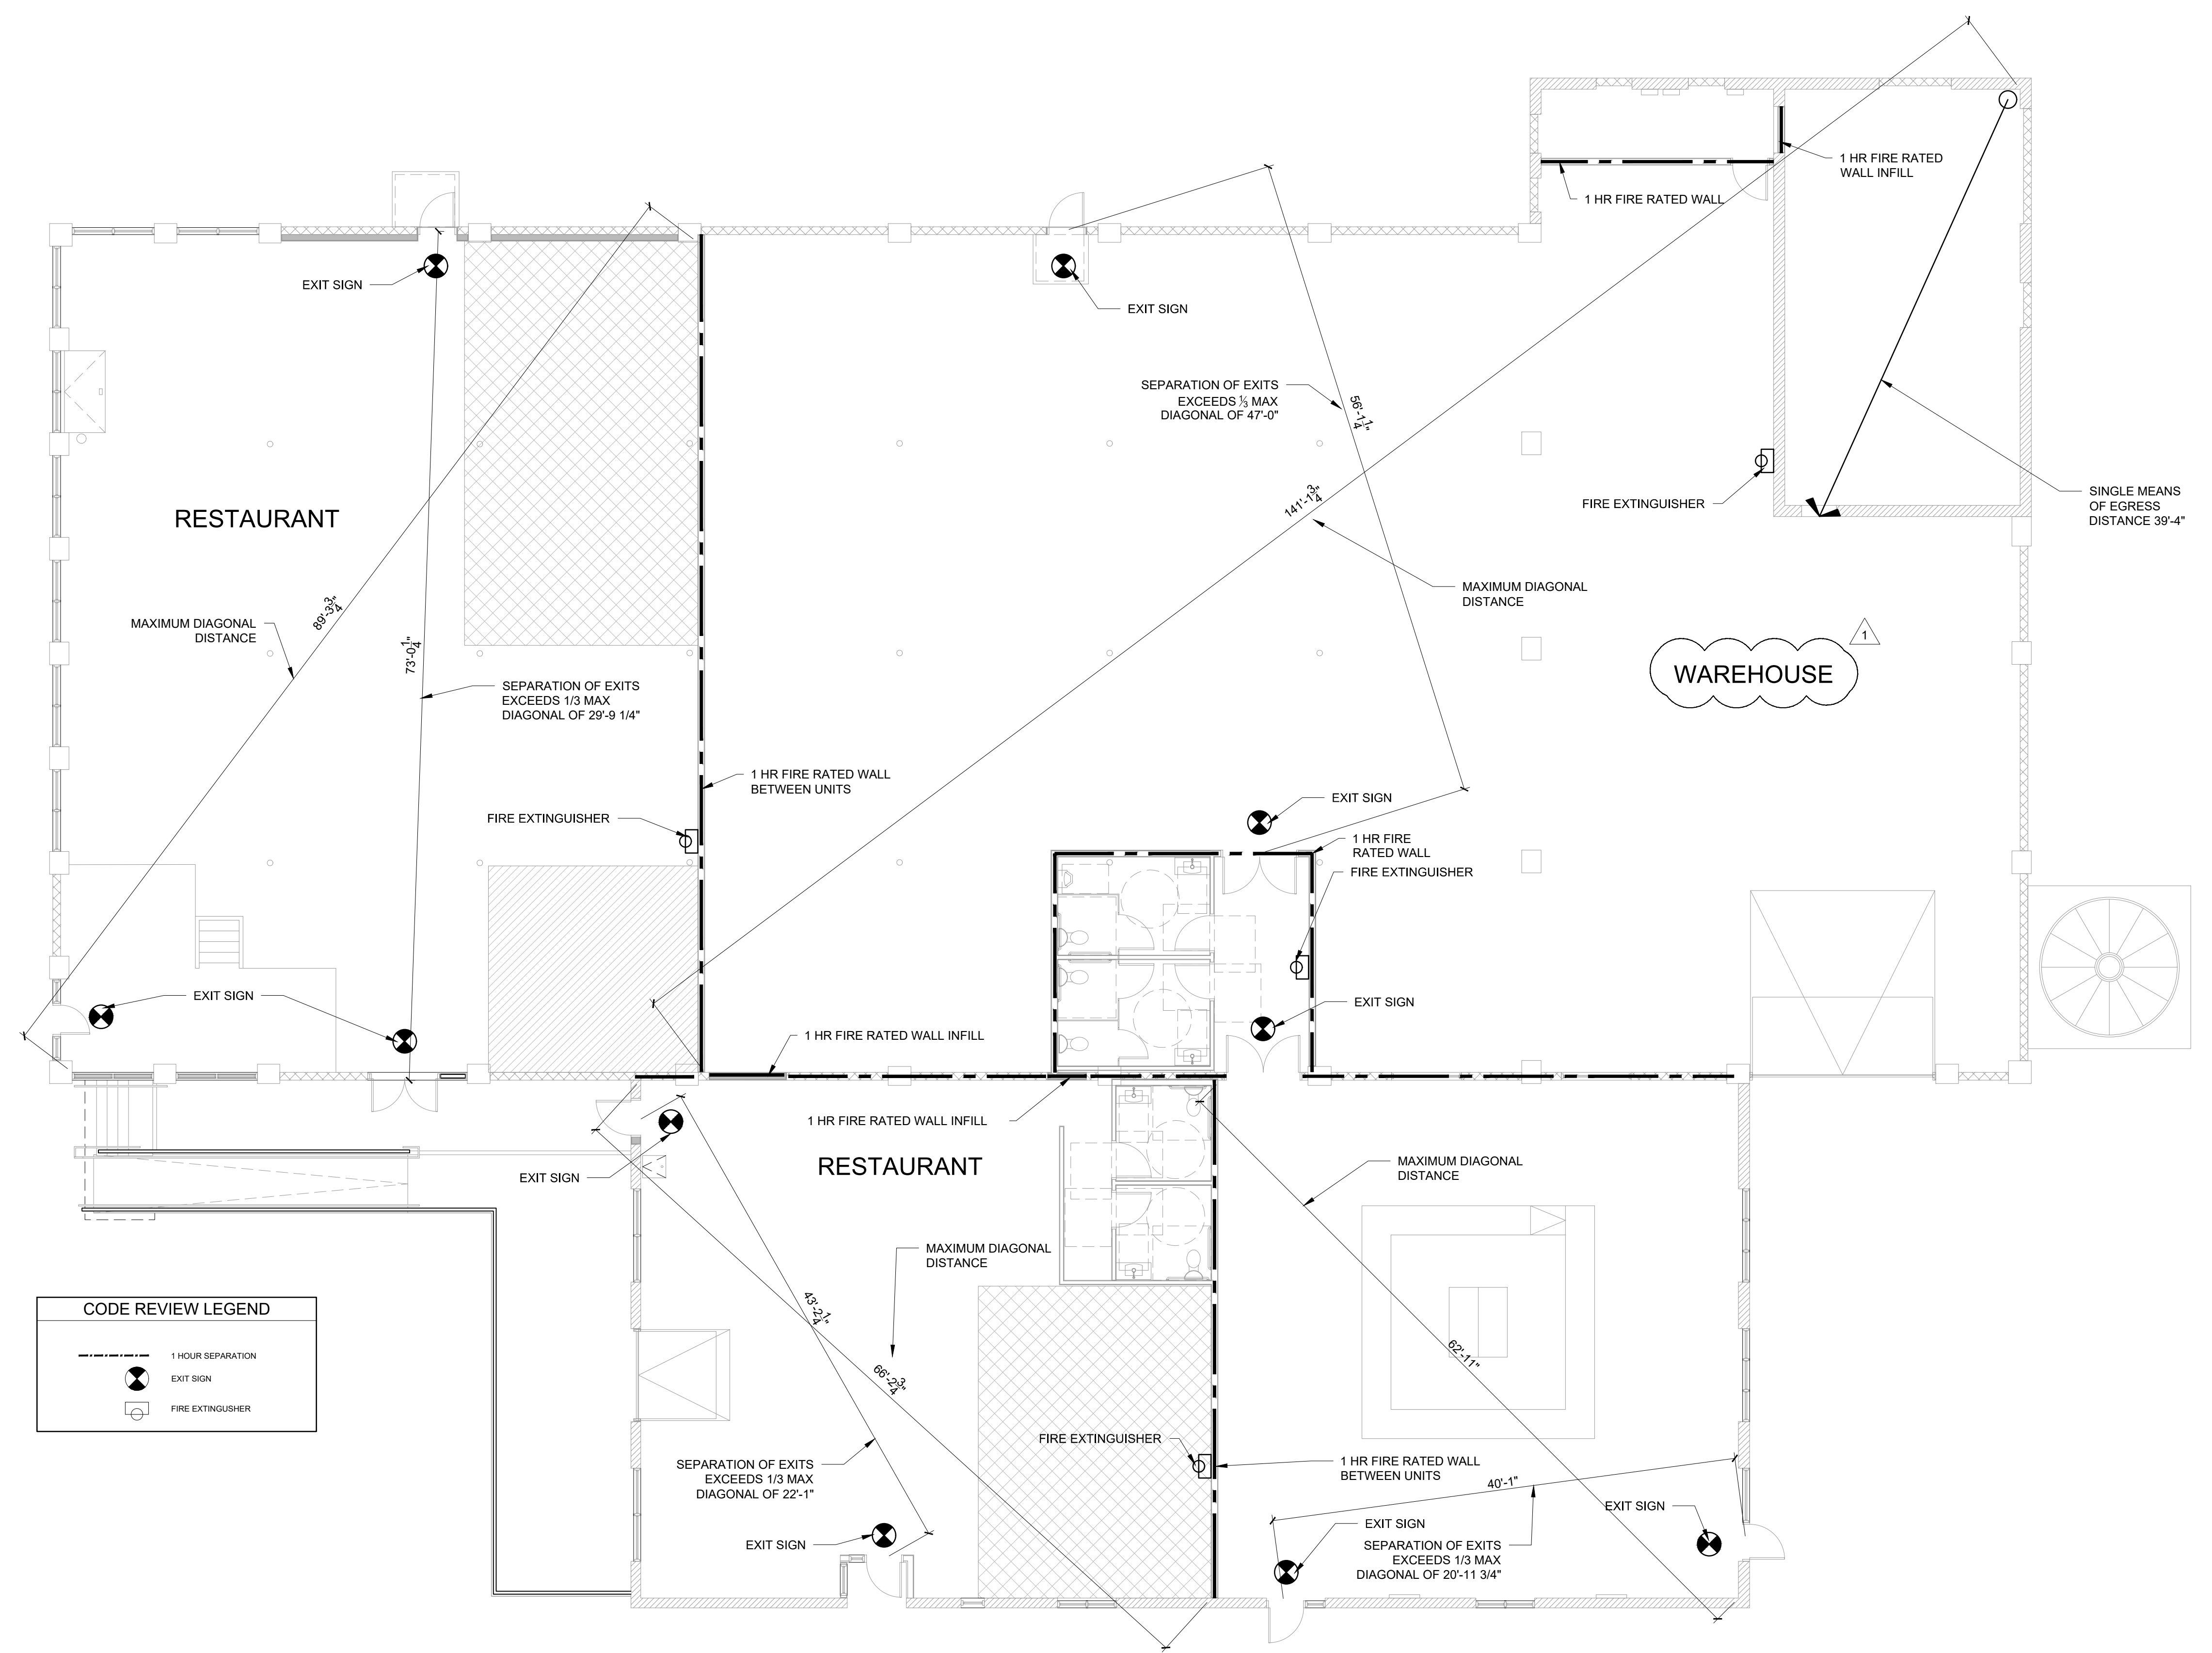

1 CODE REVIEW PLAN  
1/8" = 1'-0"