

© 2017 RYAN SENATORE ARCHITECTURE

**MAINE CRAFT DISTILLING**  
 123 WASHINGTON STREET  
 PORTLAND, MAINE



RYAN SENATORE ARCHITECTURE  
 565 CONGRESS STREET  
 PORTLAND, MAINE 04101  
 207-650-6414  
 senatorearchitecture.com

CONSULTANTS:

REVISIONS:

DATE: FEBRUARY 14, 2017

PROJECT No. 1666


DRAWN BY: RRT

CHECKED BY: RJS

SCALE: AS NOTED

SHEET TITLE:  
**EQUIPMENT PLAN**

**A1-1**

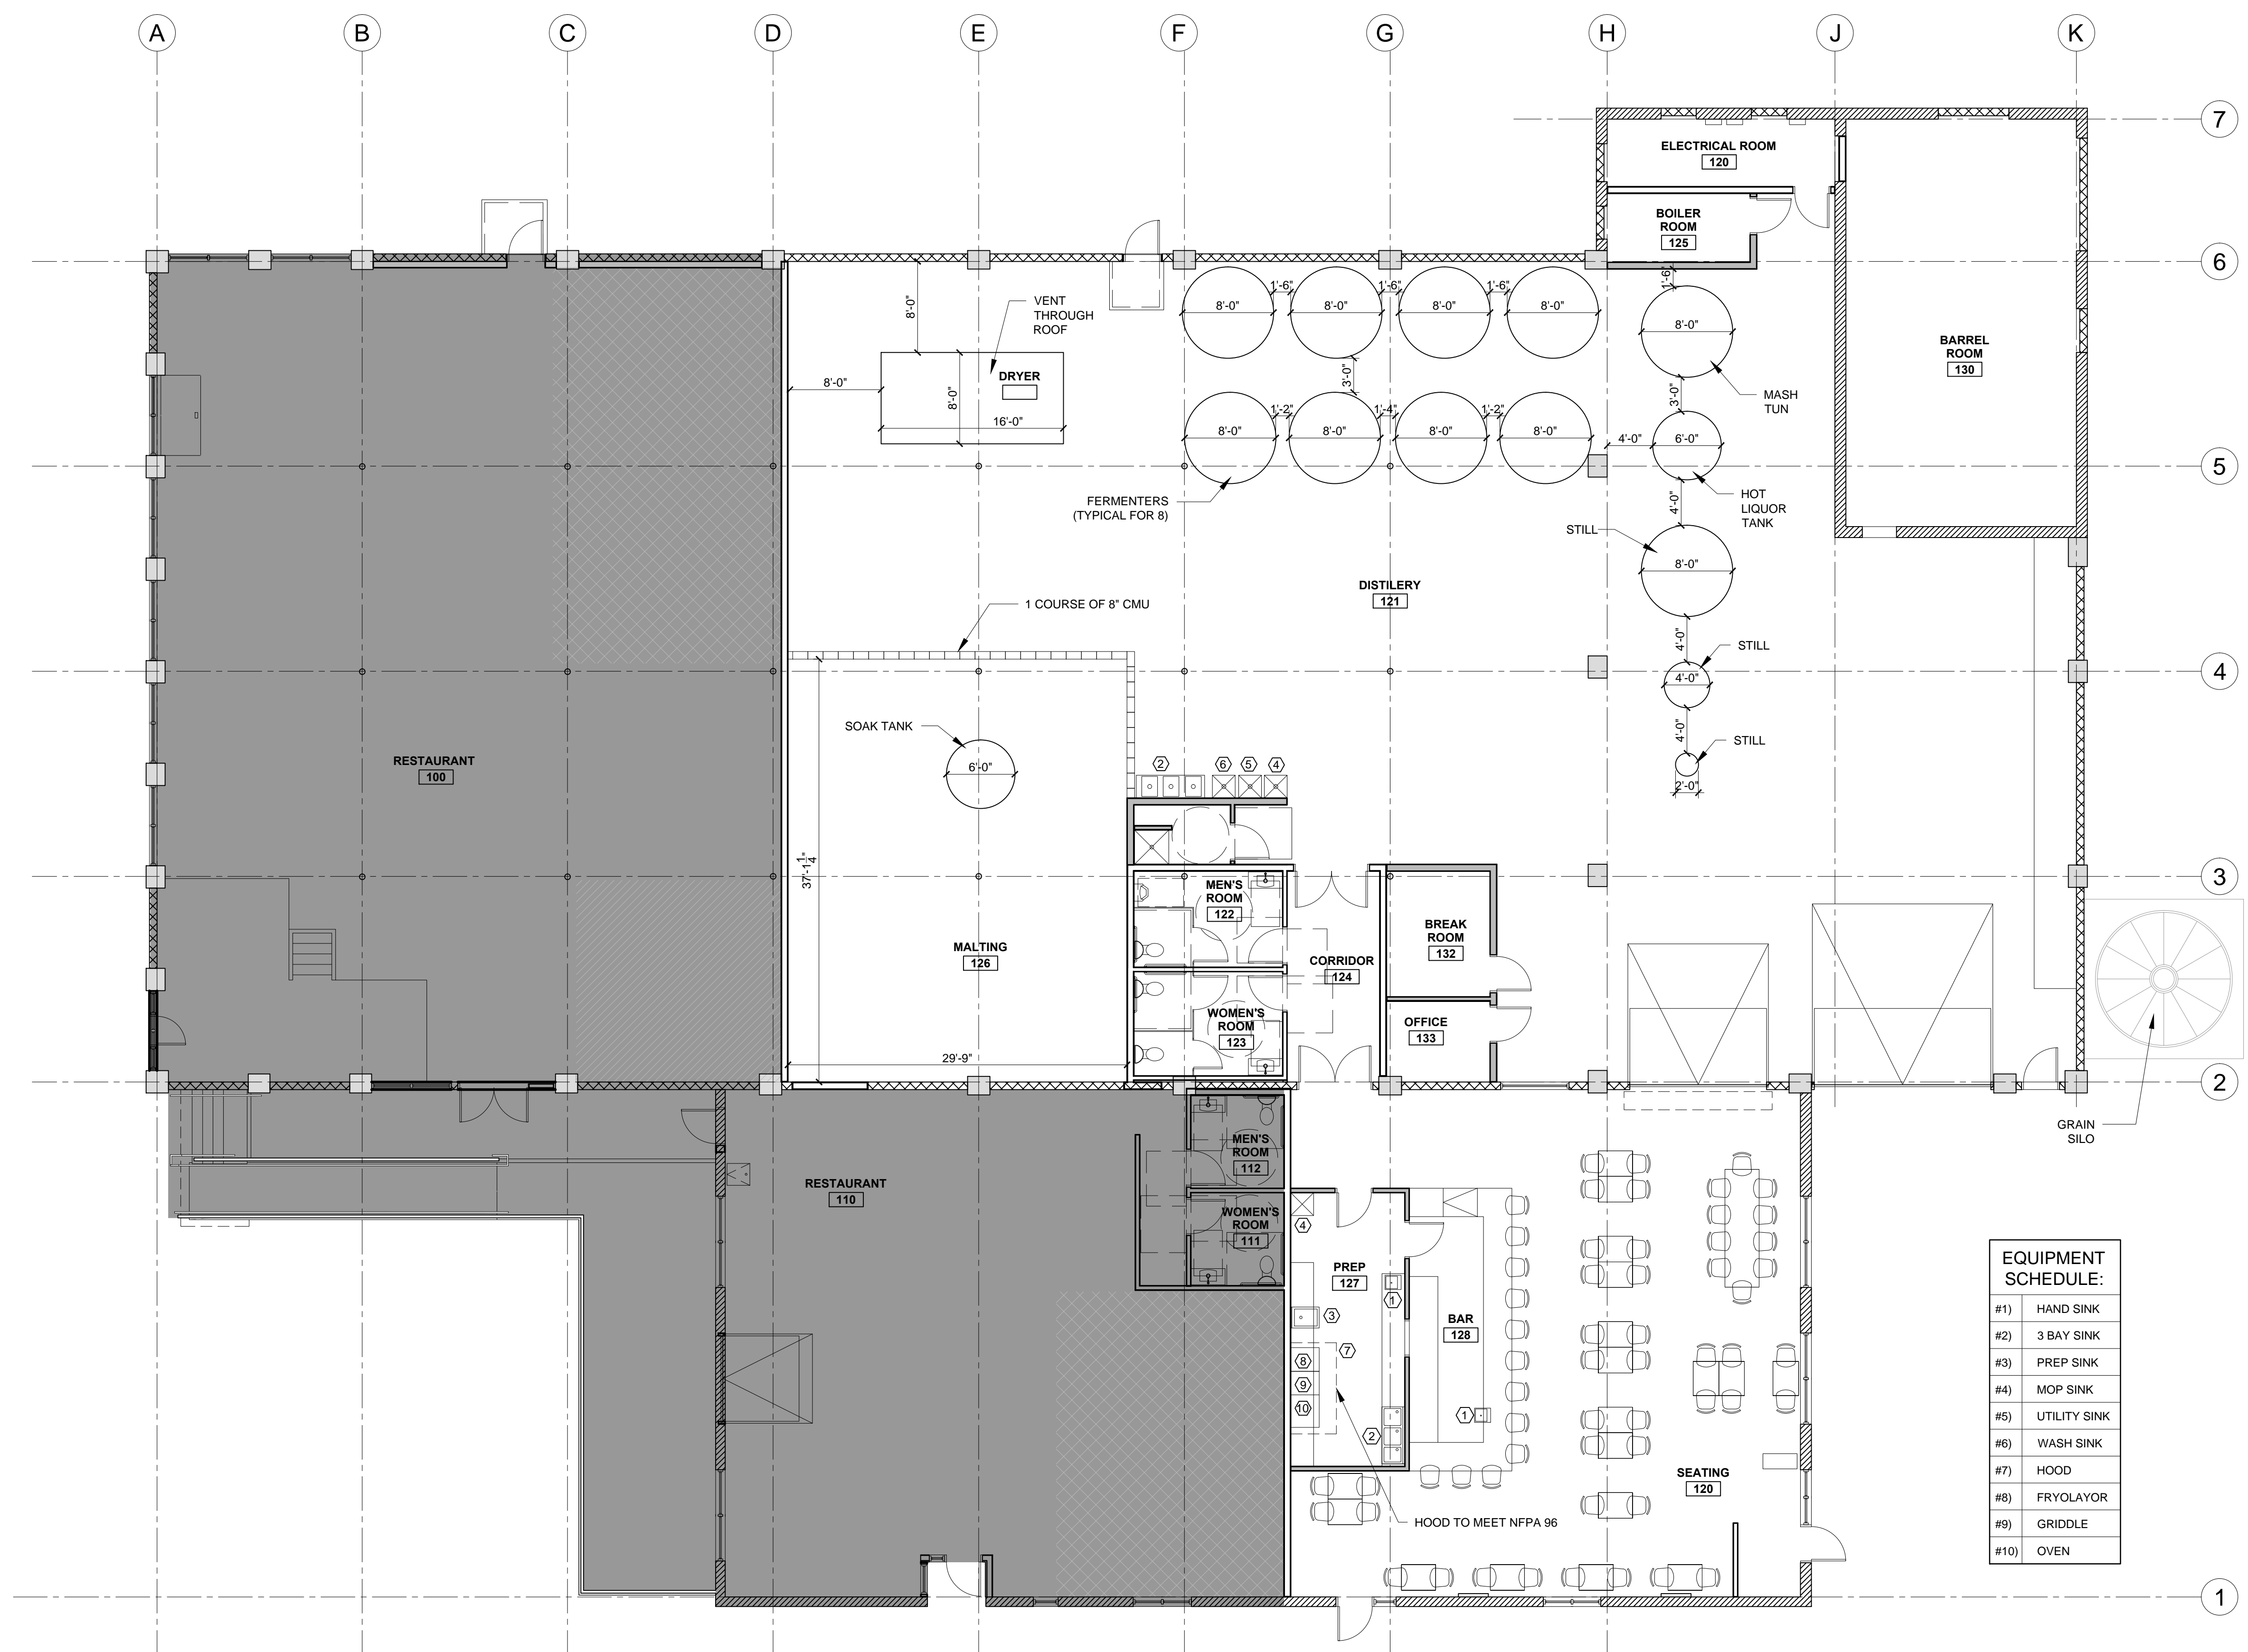

**EQUIPMENT SCHEDULE:**

#1)	HAND SINK
#2)	3 BAY SINK
#3)	PREP SINK
#4)	MOP SINK
#5)	UTILITY SINK
#6)	WASH SINK
#7)	HOOD
#8)	FRYOLAYOR
#9)	GRIDDLE
#10)	OVEN



**1** EQUIPMENT PLAN  
 1/8" = 1'-0"