

© 2017 RYAN SENATORE ARCHITECTURE

**ISLAND CREEK OYSTERS**  
TENANT FIT-UP  
123 WASHINGTON AVENUE, PORTLAND, MAINE



RYAN SENATORE ARCHITECTURE  
565 CONGRESS STREET  
PORTLAND, MAINE 04101  
207-650-6414  
senatorearchitecture.com

CONSULTANTS:

REVISIONS:

DATE: APRIL 18, 2017

PROJECT No. 1711


DRAWN BY: RJS

CHECKED BY: RJS

SCALE: AS NOTED

SHEET TITLE:  
CODE REVIEW PLAN

G1-1

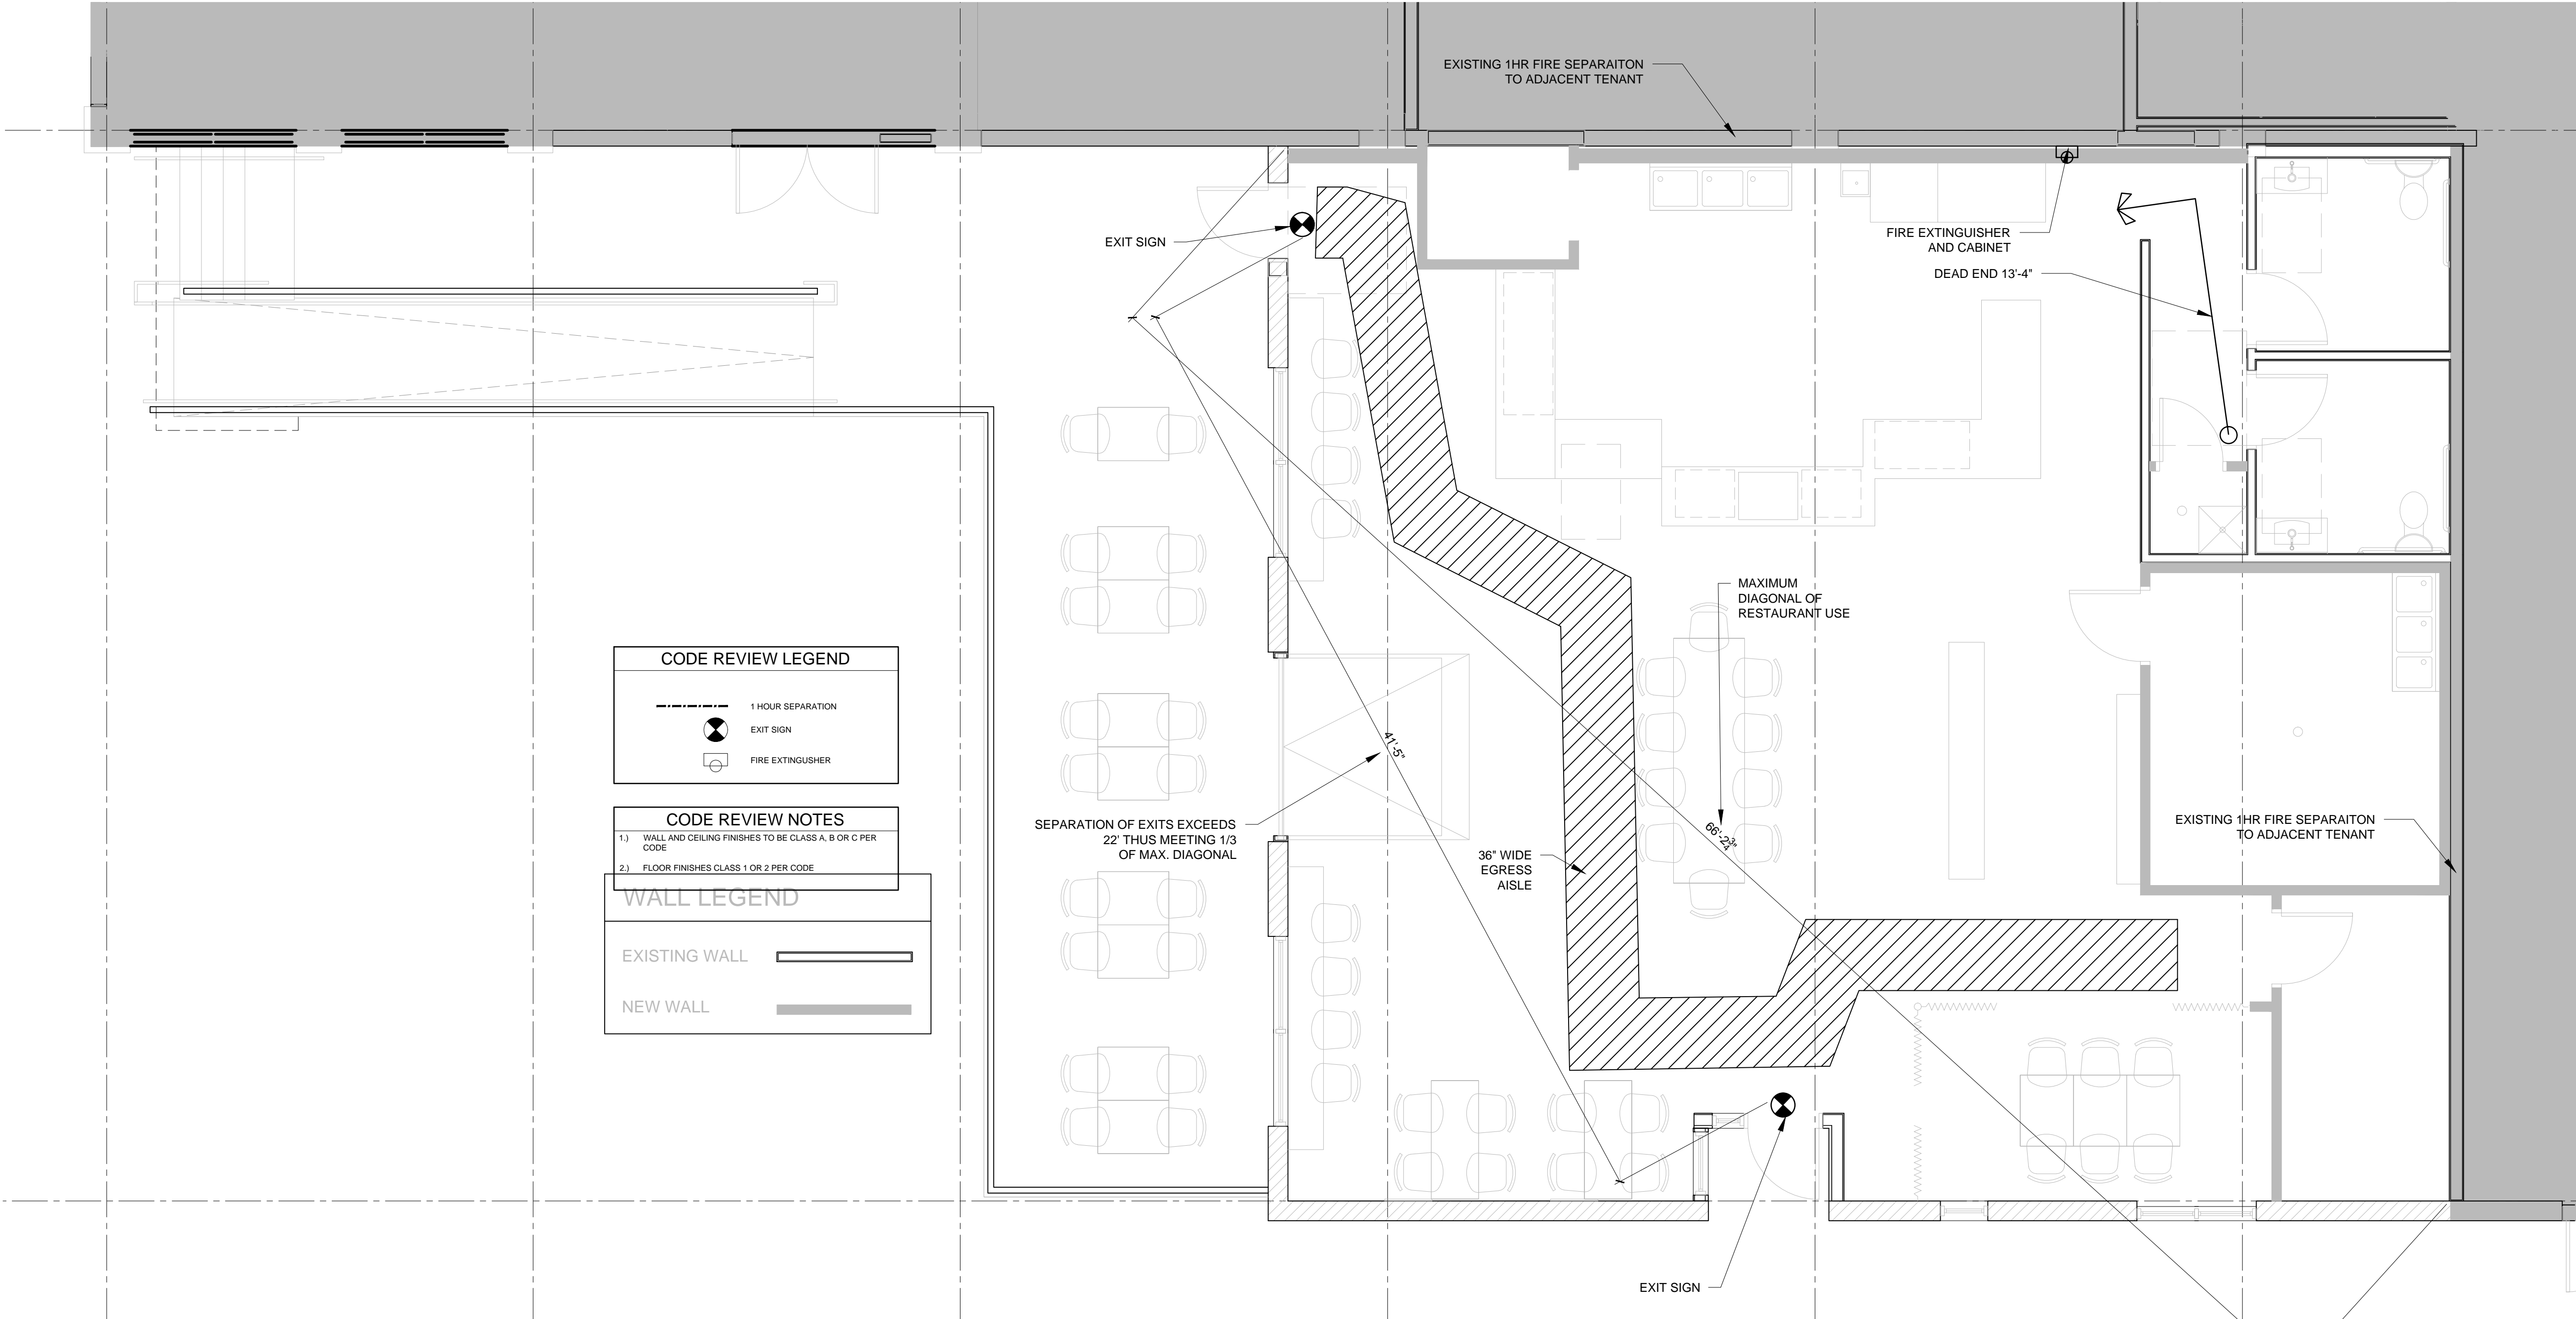

**CODE REVIEW LEGEND**


- 1 HOUR SEPARATION
- EXIT SIGN
- FIRE EXTINGUISHER

**CODE REVIEW NOTES**

- 1) WALL AND CEILING FINISHES TO BE CLASS A, B OR C PER CODE
- 2) FLOOR FINISHES CLASS 1 OR 2 PER CODE

**WALL LEGEND**

- EXISTING WALL
- NEW WALL

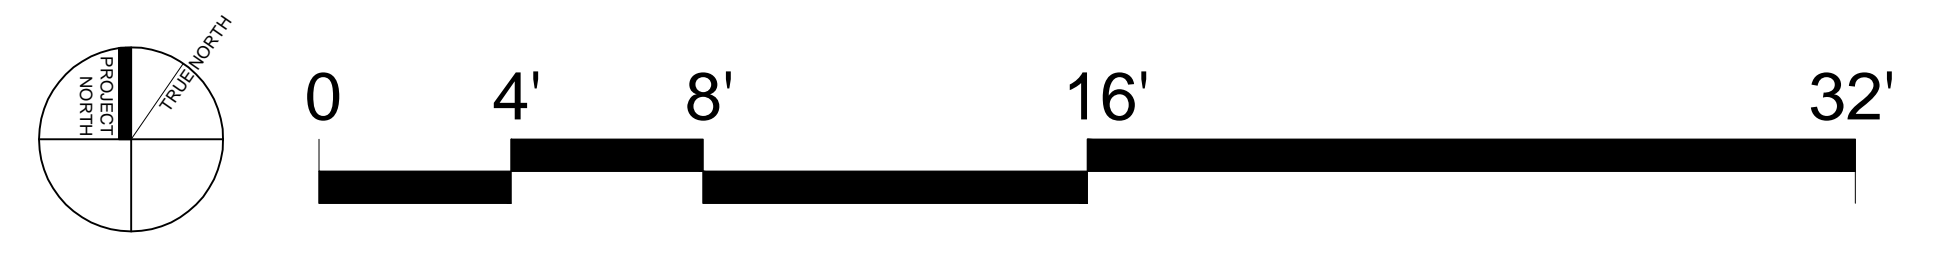

1 FIRST FLOOR CODE REVIEW PLAN  
1/4" = 1'-0"