



© 2017 RYAN SENATORE ARCHITECTURE

ISLAND CREEK OYSTERS
TENANT FIT-UP
123 WASHINGTON AVENUE, PORTLAND, MAINE



RYAN SENATORE ARCHITECTURE
565 CONGRESS STREET
PORTLAND, MAINE 04101
207-650-6414
senatorearchitecture.com

CONSULTANTS:

REVISIONS:

DATE: APRIL 18, 2017

PROJECT No. 1711


DRAWN BY: RJS

CHECKED BY: RJS

SCALE: AS NOTED

SHEET TITLE:
CODE REVIEW PLAN

G1-1

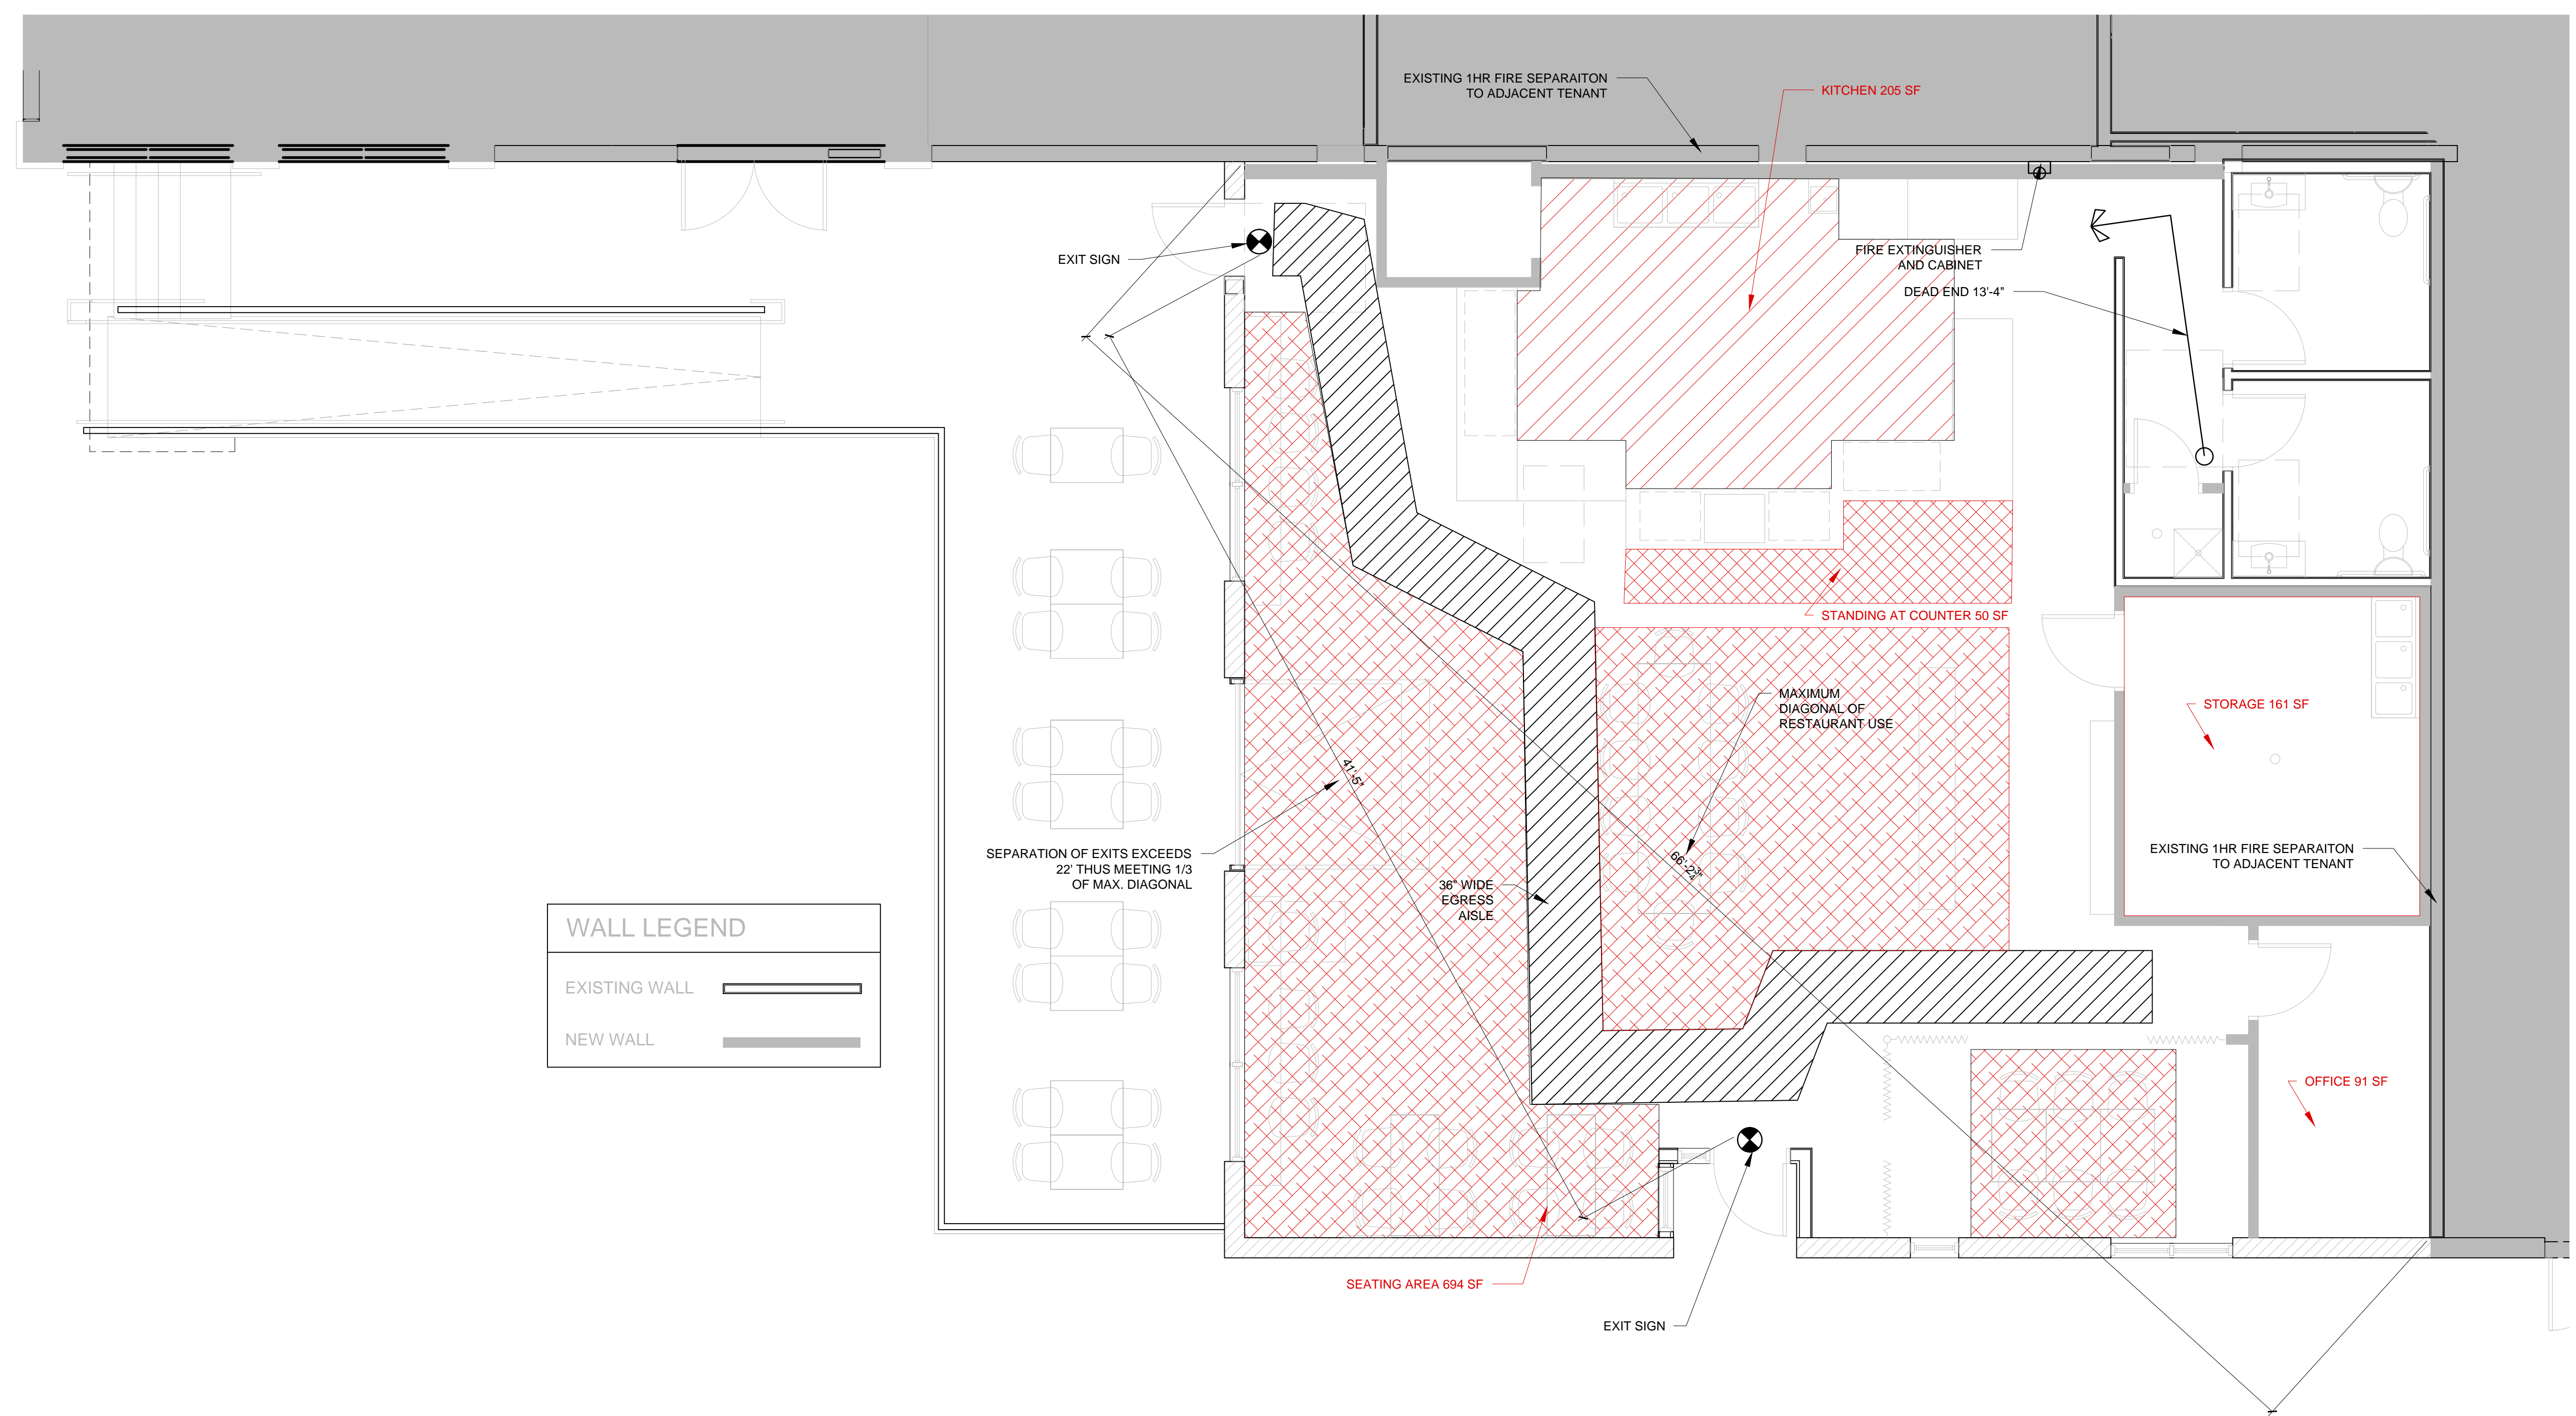

WALL LEGEND	
EXISTING WALL	
NEW WALL	

1 FIRST FLOOR CODE REVIEW PLAN
1/4" = 1'-0"