

© 2016 RYAN SENATORE ARCHITECTURE

TENANT BATHROOM PLANS
123 WASHINGTON AVENUE
PORTLAND, MAINE



RYAN SENATORE
ARCHITECTURE
665 CONGRESS STREET
PORTLAND, MAINE 04101
207-650-6414
senatorearchitecture.com

CONSULTANTS:

REVISIONS:

DATE: SEPTEMBER 7, 2017

PROJECT No.


DRAWN BY: RJS

CHECKED BY: RJS


SCALE: AS NOTED

SHEET TITLE:
KEY PLAN AND
ENLARGED PLAN

A1

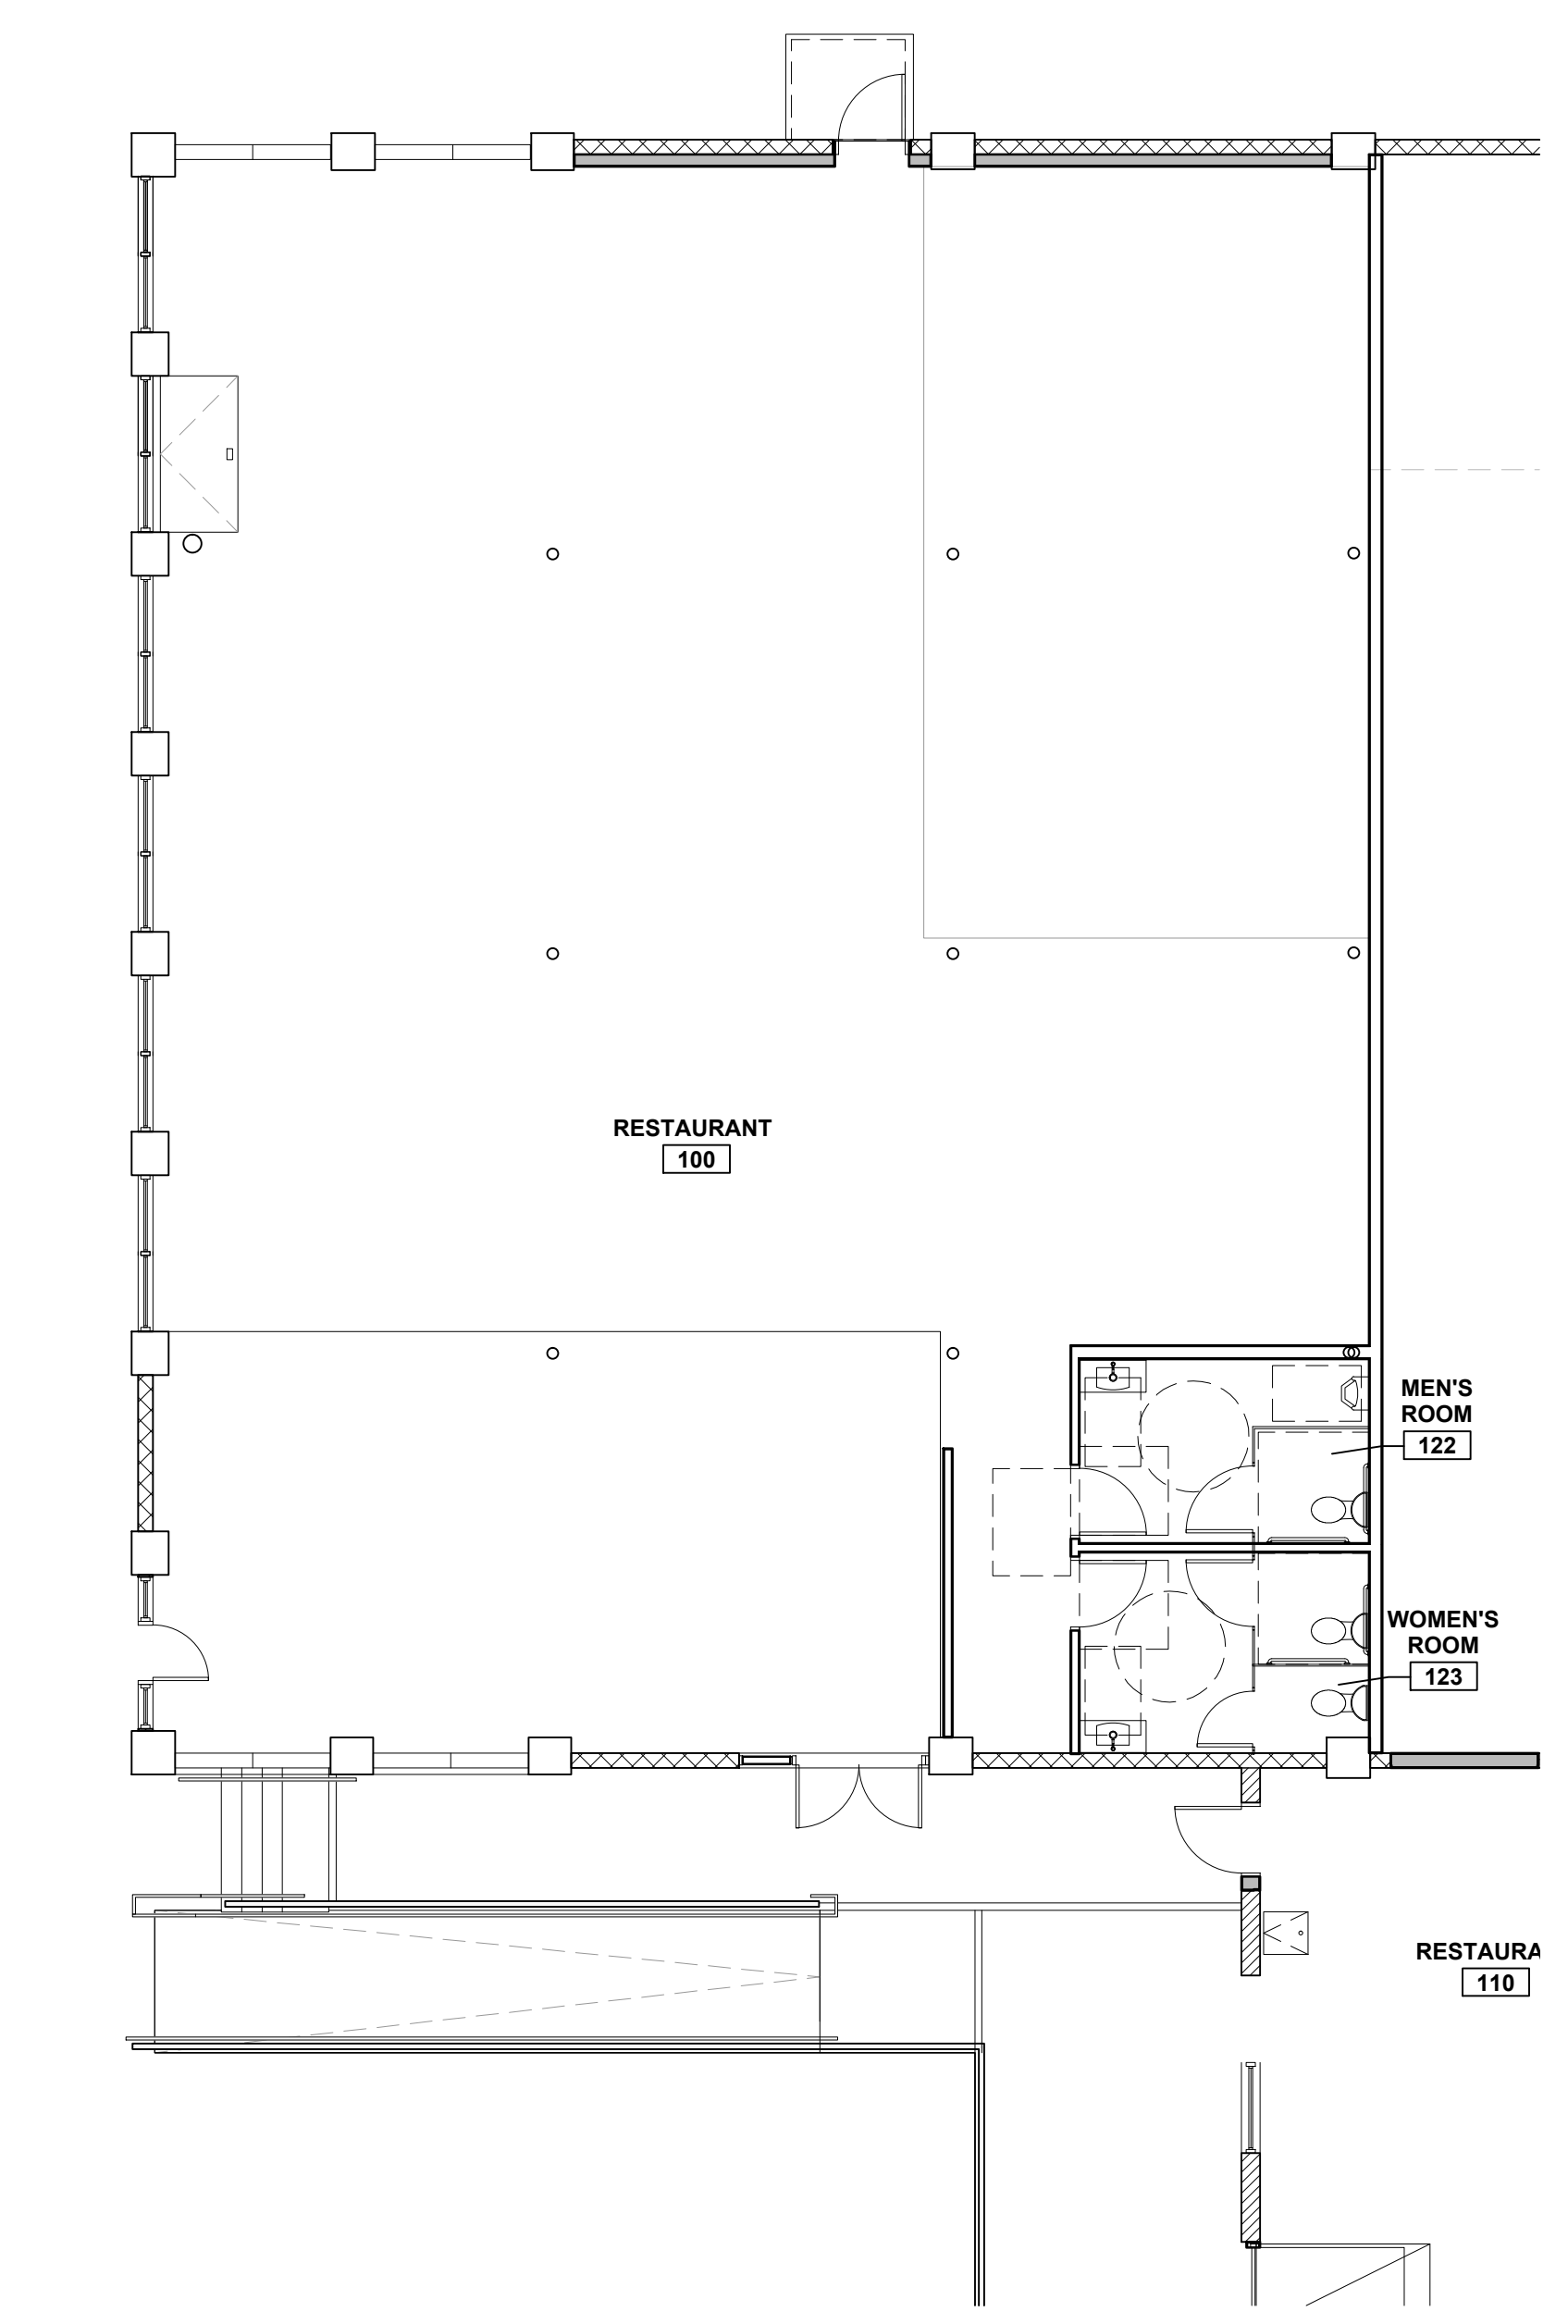

2 TENANT SPACE PLAN
1/8" = 1'-0"

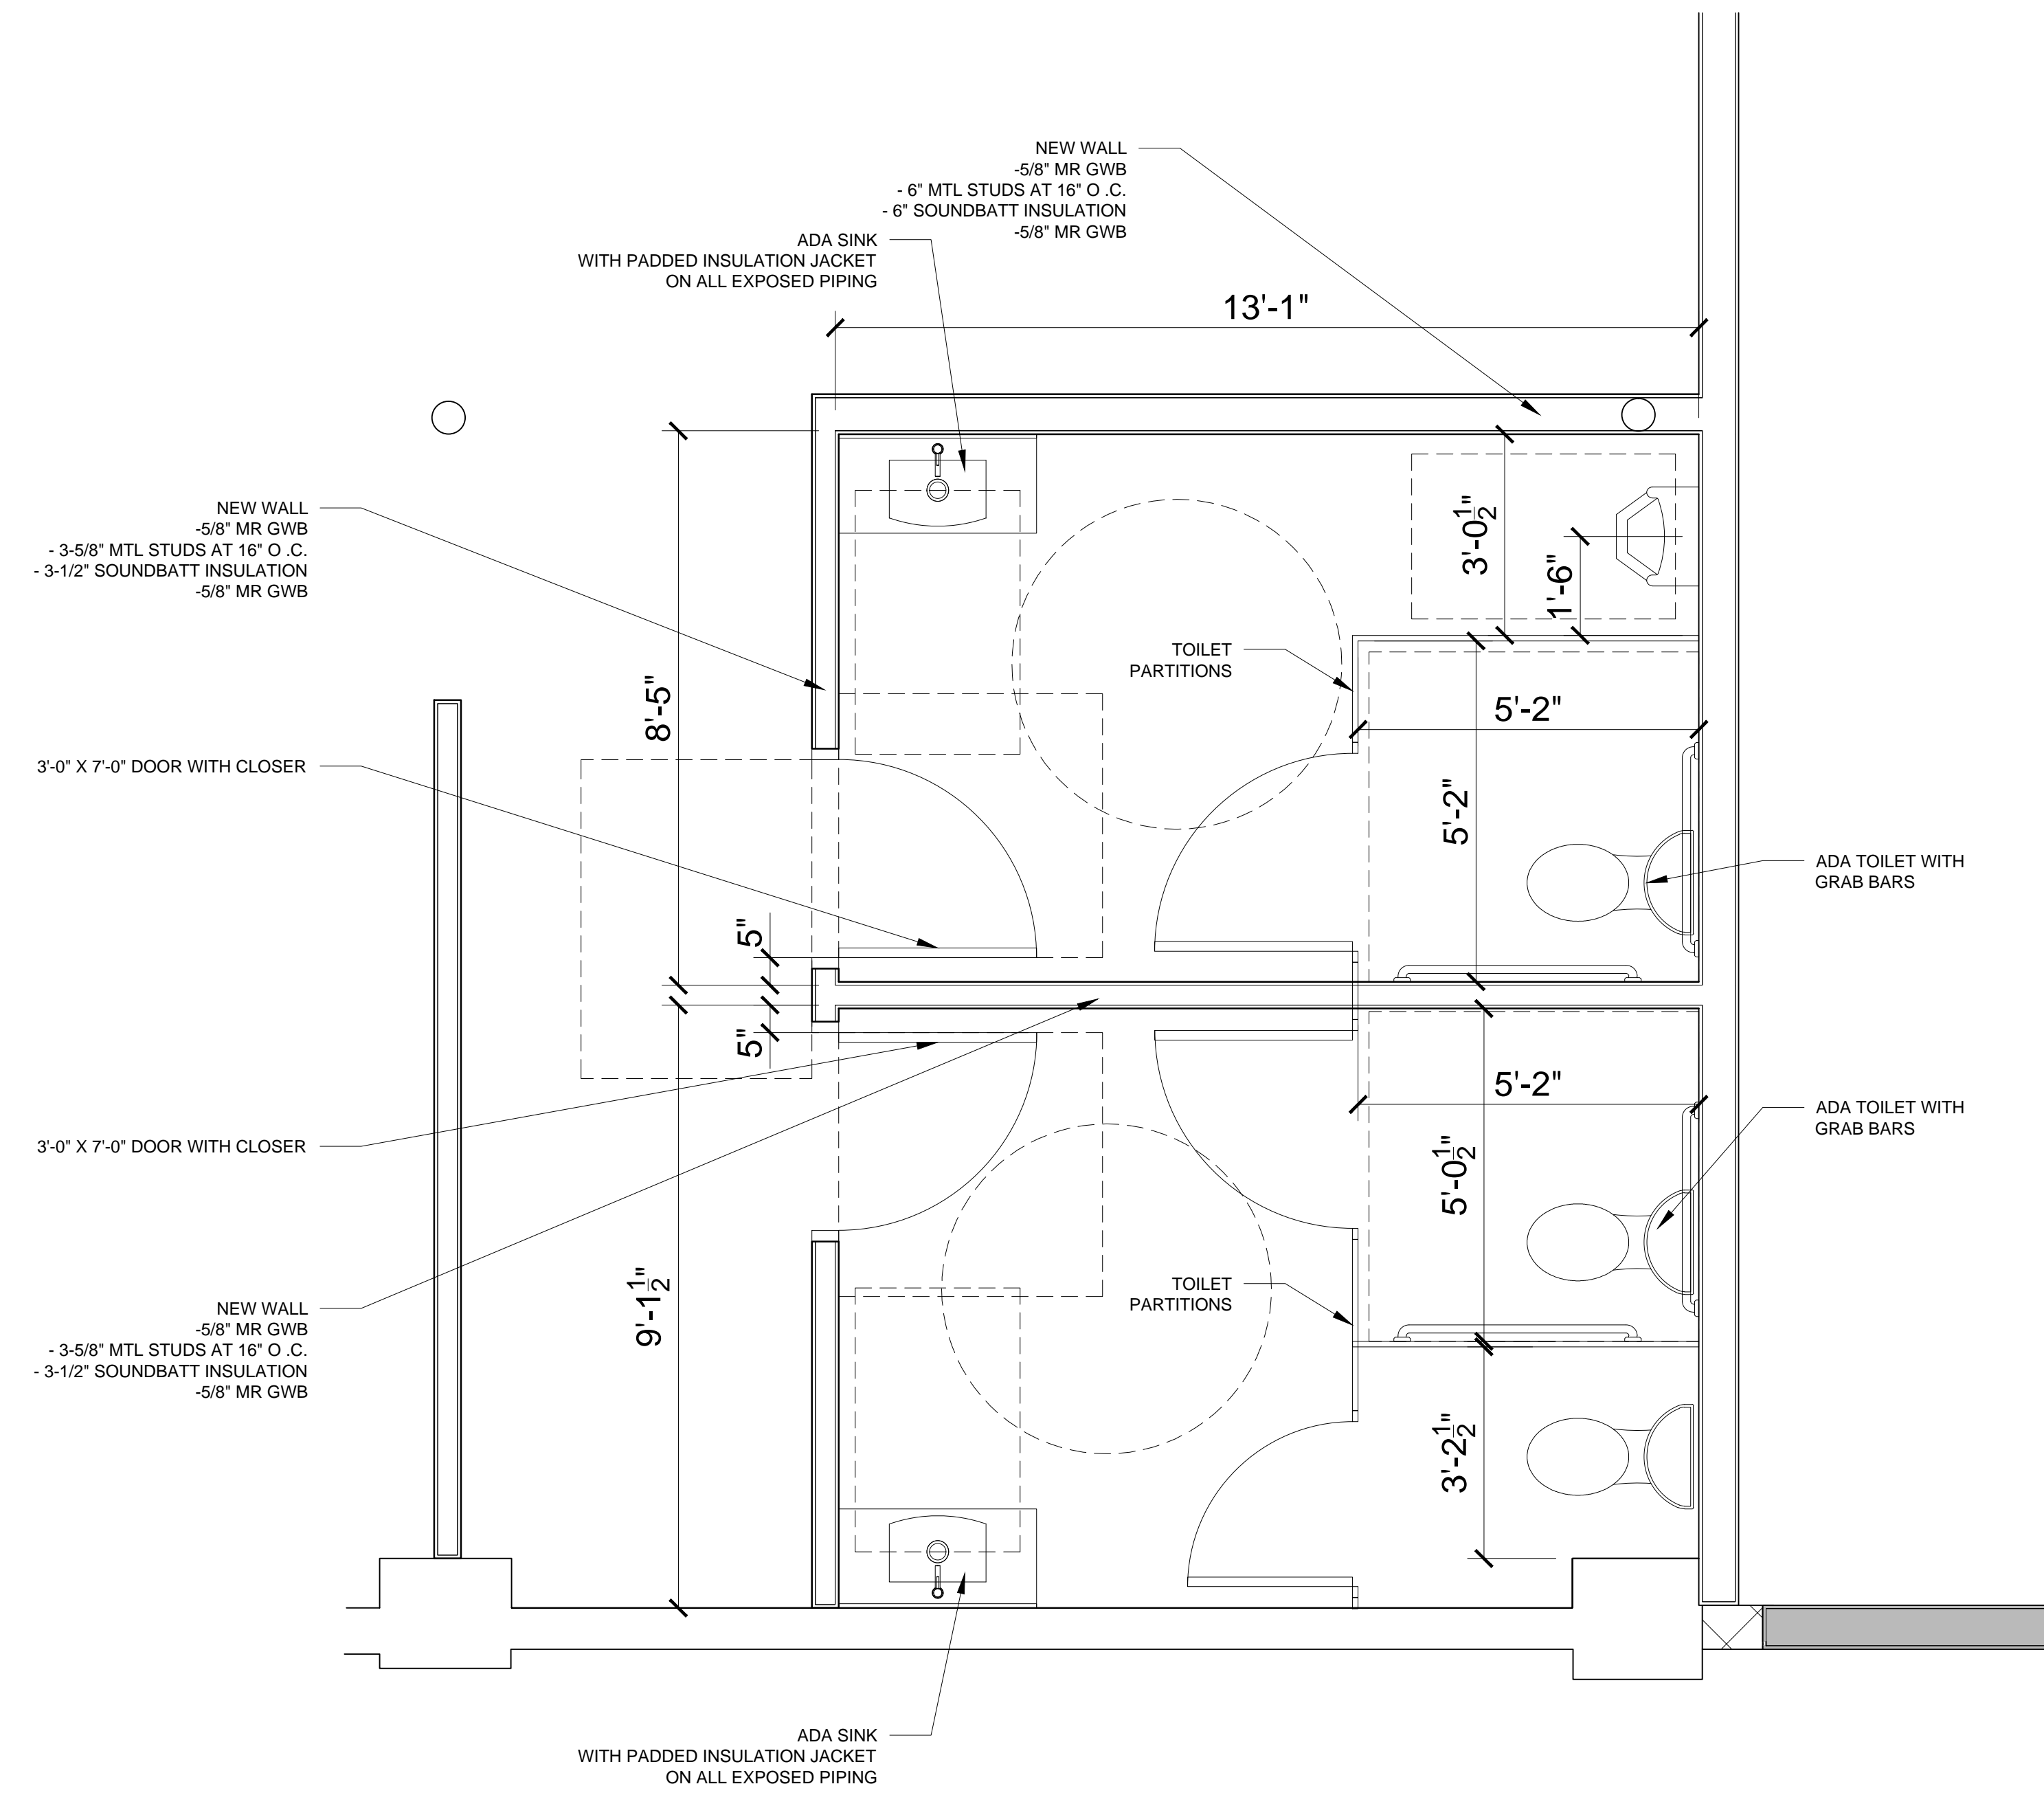

1 ENLARGED BATHROOM PLAN
1/2" = 1'-0"