


CONCEPTS IN COMFORT
121 WASHINGTON AVE. PORTLAND
KENT HAMMOND
MARK WILLIAMS
HOME 829-2591

GENERAL SHOP AREA

2,928 sq. FT.

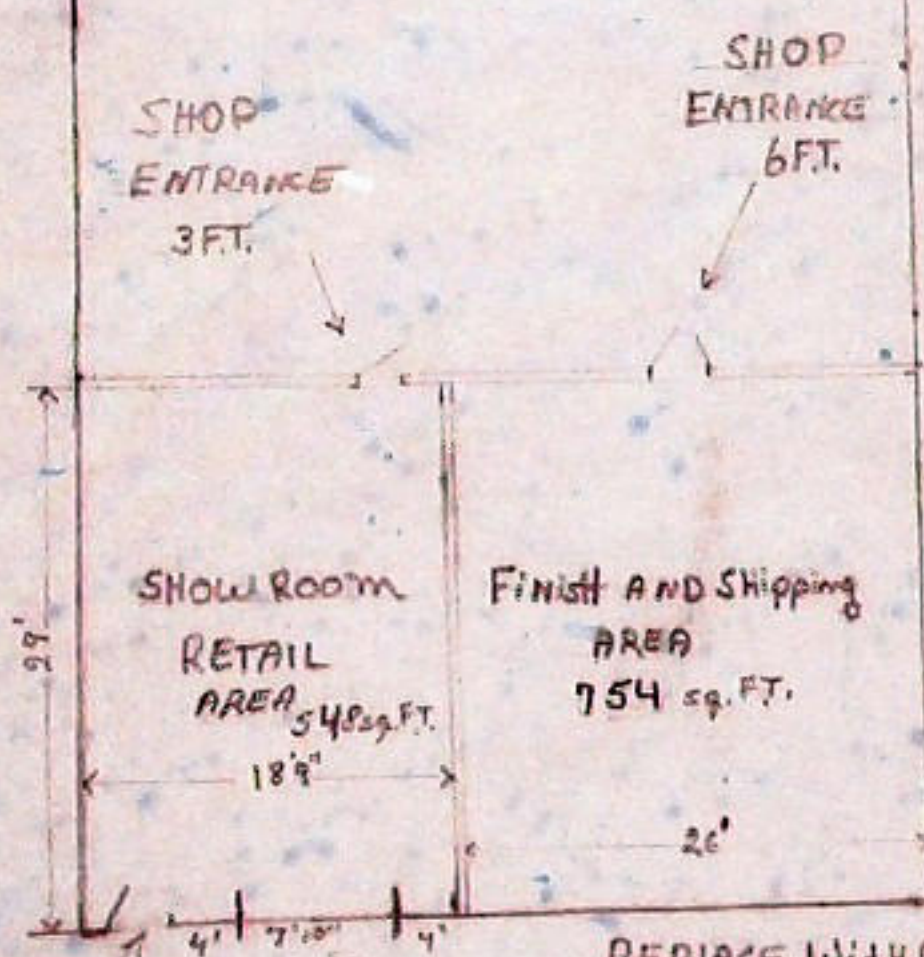

SCALE. 1 in. = 10 FT.

Building Dimensions
Length - 94 FT. 1 in.
Width - 44 FT. 9 in.
Sq. FT. 4,230. Approx.

ALL INTERIOR WALLS
3 1/2" 2 FT. ON CENTER
2 HR. FIRE WALL
5/8" SHEETROCK

RECEIVED
APR 12 1978
DEPT. OF BLDG. INSP.
CITY OF PORTLAND

FRONT DOOR
CUSTOMER ENTRANCE
33 1/2"

REPLACE WITH GLASS
OVER HEAD GARAGE DOOR
OPENING 4'10"