
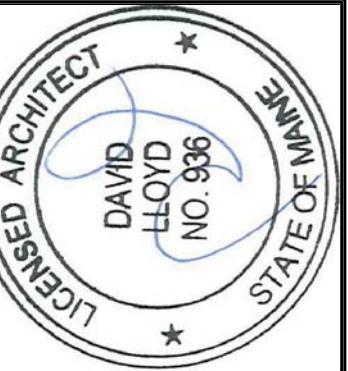


1 1st Floor Lif Safety Plan
 1/4" = 1'-0"
 gross floor area: 4567 s.f.

■■■■ common path of travel or travel distance

- SD smoke detector: Photoelectric, 120 volt with battery back up, interconnected with all detectors within apartment unit.
- CO carbon monoxide detector: 120 volt with battery back up, interconnected with all detectors within apartment unit.
- illuminated exit sign
- Tactile Exit Sign per ICC A117.1
- emergency lighting
- FE fire extinguisher

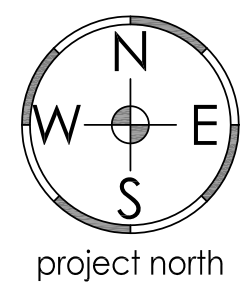

Prepared For:
New Day Farm LLC
 Gorham Maine

Consultant:

Architect:
ARCHETYPE architects
 48 Union Wharf Portland, Maine 04101
 (207) 772-6022 Fax (207) 772-4056

Project:
Sheridan Street Townhouses
 152 Sheridan Street
 Portland Maine 04101

Revisions:

Date: March 10, 2014
 Scale: 1/4" = 1'-0"
first floor life safety plan

LS1.1