


FOUNDATION / FIRST FLOOR STRUCTURE PLAN

SCALE: 1/4" = 1'-0"

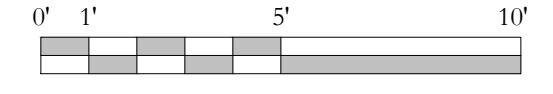

BUILDING ELEVATION
100'-0" = OSGS

- NOTES:
1. ALL FOOTINGS ARE 16" DEEP 2'-0" WIDE x CONT. WITH (2) #4 BARS LONGITUDINAL, AND #4 CROSS TIES @ 32" O.C. TYP. UNO
 2. STEP IN TOP OF FOUNDATION WALL IS INDICATED THUS: AND SHOWS LOWER SIDE OF WALL
 3. SEE S1.1 FOR STRUCTURAL GENERAL NOTES
 4. FOOTING TO BEAR 4'-6" MIN BELOW GRADE T.O. FOOTINGS ARE INDICATED THUS: (XX'-XX")
 5. STEP IN TOP OF FOOTING IS INDICATED THUS: AND SHOWS LOWER FOOTING.
 6. ITS = XXX-XXI INDICATES TOP OF STEEL ELEVATION.
 7. ALL W8 AND W33 @ VLI DECKING TO HAVE 3/4" H.A.S. @ 18" MAX - TYP
 8. COORDINATE JOIST LAYOUT W/ LOCATIONS OF PLUMBING RUNS AND FIXTURES - TYP

Prepared For:

Consulting Engineer:

Architect:

Project:

Revisions:

Scale:

Date:

SI # 13-0139

ARCHETYPE
architects
48 Union Wharf Portland, Maine 04101
(207) 772-6022 Fax (207) 772-4056


SHERIDAN STREET
SHERIDAN STREET
PORTLAND, MAINE

AS NOTED
FOUNDATION / FIRST FLOOR PLAN



77 Oak Street
Portland, ME, 04101
p. 207-774-4614
f. 866-793-7835
www.structuralinteg.com

BUILD WITH CONFIDENCE
© 2014 Structural Integrity Consulting Engineers, Inc.

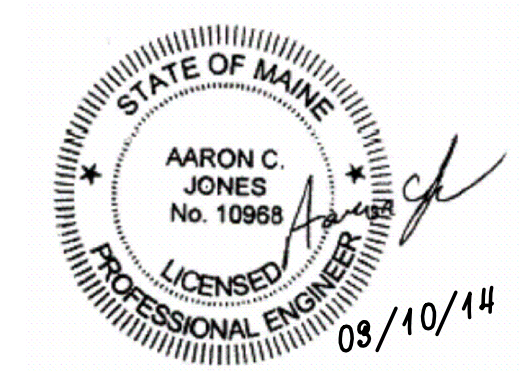

S1.1