


SECTION R/S2.3 3/4"=1'-0"

Structural Integrity
Consulting Engineers, Inc.

77 Oak Street
Portland, ME, 04101
p. 207-774-4614
f. 866-793-7835
www.structuralinteg.com

BUILD WITH CONFIDENCE
© 2014 Structural Integrity Consulting Engineers, Inc.

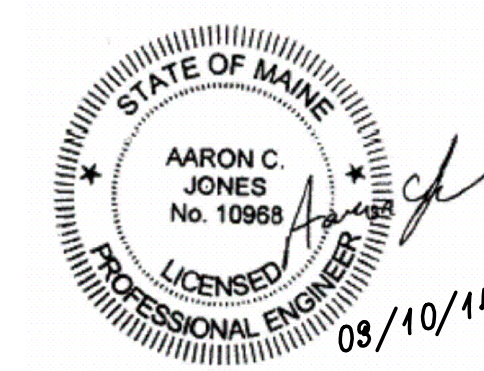

Prepared For:	
Consulting Engineer:	
Architect:	<p>ARCHETYPE architects 48 Union Wharf Portland, Maine 04101 (207) 772-6022 Fax (207) 772-4056</p>
Project:	<p>SHERIDAN STREET SHERIDAN STREET PORTLAND, MAINE</p>
Revisions:	
Date:	<p>10 March 2014</p>
Scale:	<p>AS NOTED</p>
Section:	<p>S2.3</p>

SI # 13-0139