

Prepared For:  
**New Day Farm LLC**  
 Gorham Maine


Consultant:  
**ARCHETYPE architects**  
 48 Union Wharf Portland, Maine 04101  
 (207) 772-6022 Fax (207) 772-4056

Project:  
**Sheridan Street Townhouses**  
 152 Sheridan Street  
 Portland Maine 04101

Revisions:


Date: March 10, 2014  
 Scale: 1/4" = 1'-0"  
**BUILDING CROSS SECTION**

**A3.2**

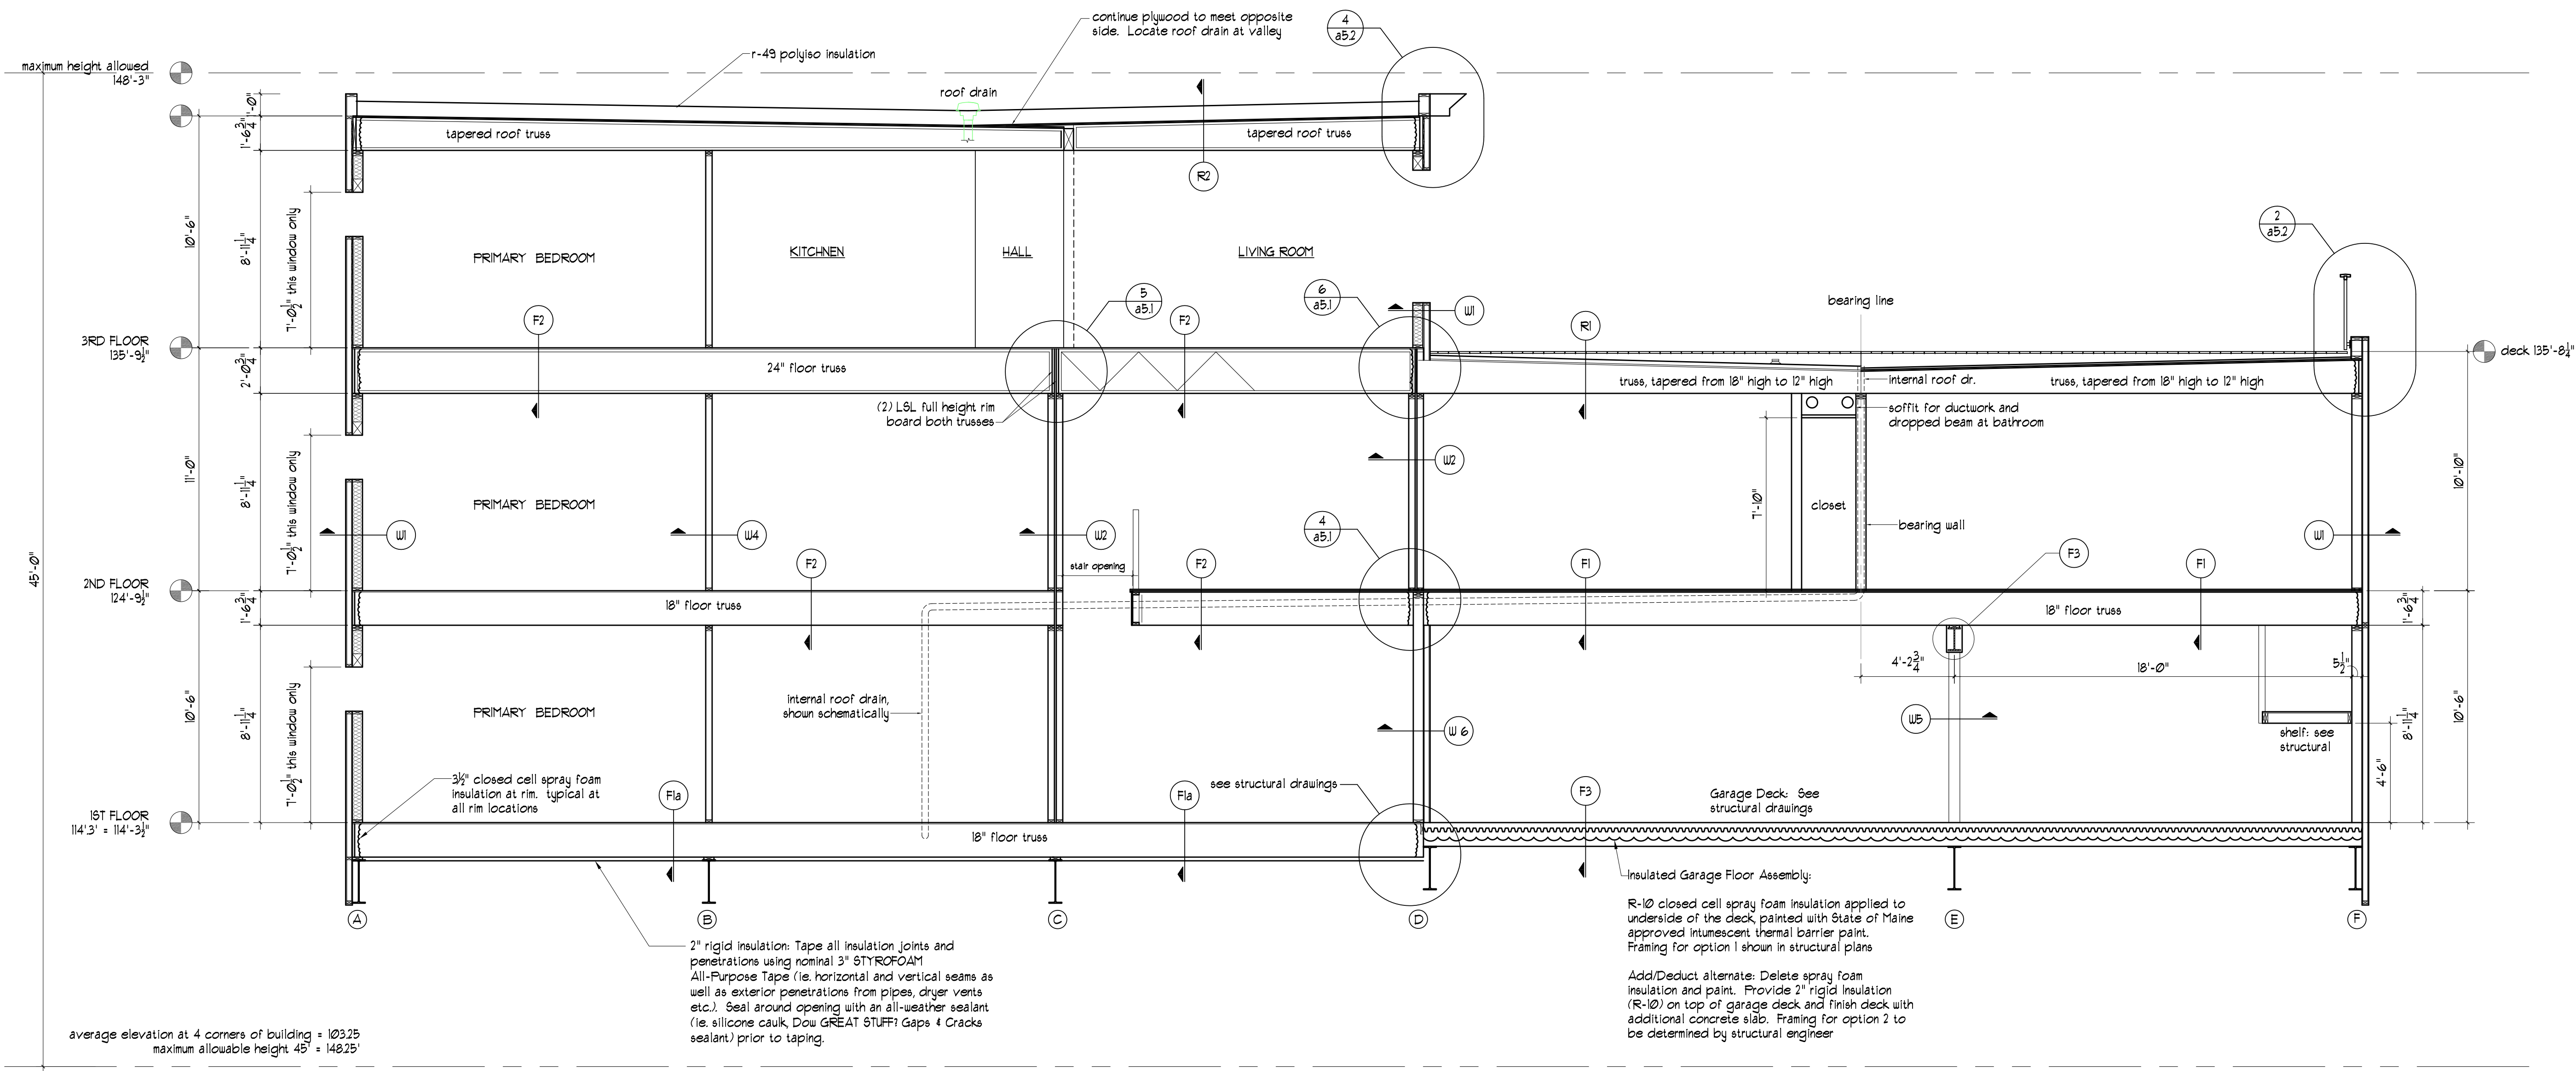

**1 Building Cross Section**  
 1/4" = 1'-0"