

Prepared For:  
**New Day Farm LLC**  
 Gorham Maine

Consultant:  
**ARCHETYPE** architects  
 48 Union Wharf Portland, Maine 04101  
 (207) 772-6022 Fax (207) 772-4056

Project:  
**Sheridan Street Townhouses**  
 152 Sheridan Street  
 Portland Maine 04101


Revisions:


Date: March 10, 2014  
 Scale: 1/4" = 1'-0"  
**FIRST FLOOR CEILING PLAN**

**a7.1**

LEGEND

- Ceiling fan
- Garage Light Fixture
- Closet Light Fixture
- surface mounted ceiling light fixture, (generic)
- recessed can fixture
- wall sconce
- cable/data port
- smoke detector: Photoelectric, 120 with battery back up, interconnected all detectors within apartment unit.
- carbon monoxide detector: 120 vol battery back up, interconnected with detectors within apartment unit.
- electrical receptacle
- Exterior electrical receptacle
- GFI Outlet
- GFI Outlet
- Single Pole Switch
- Dimmer Switch
- Two Way Switch
- Bathroom light fixture
- Full cutoff wall mounted deck light

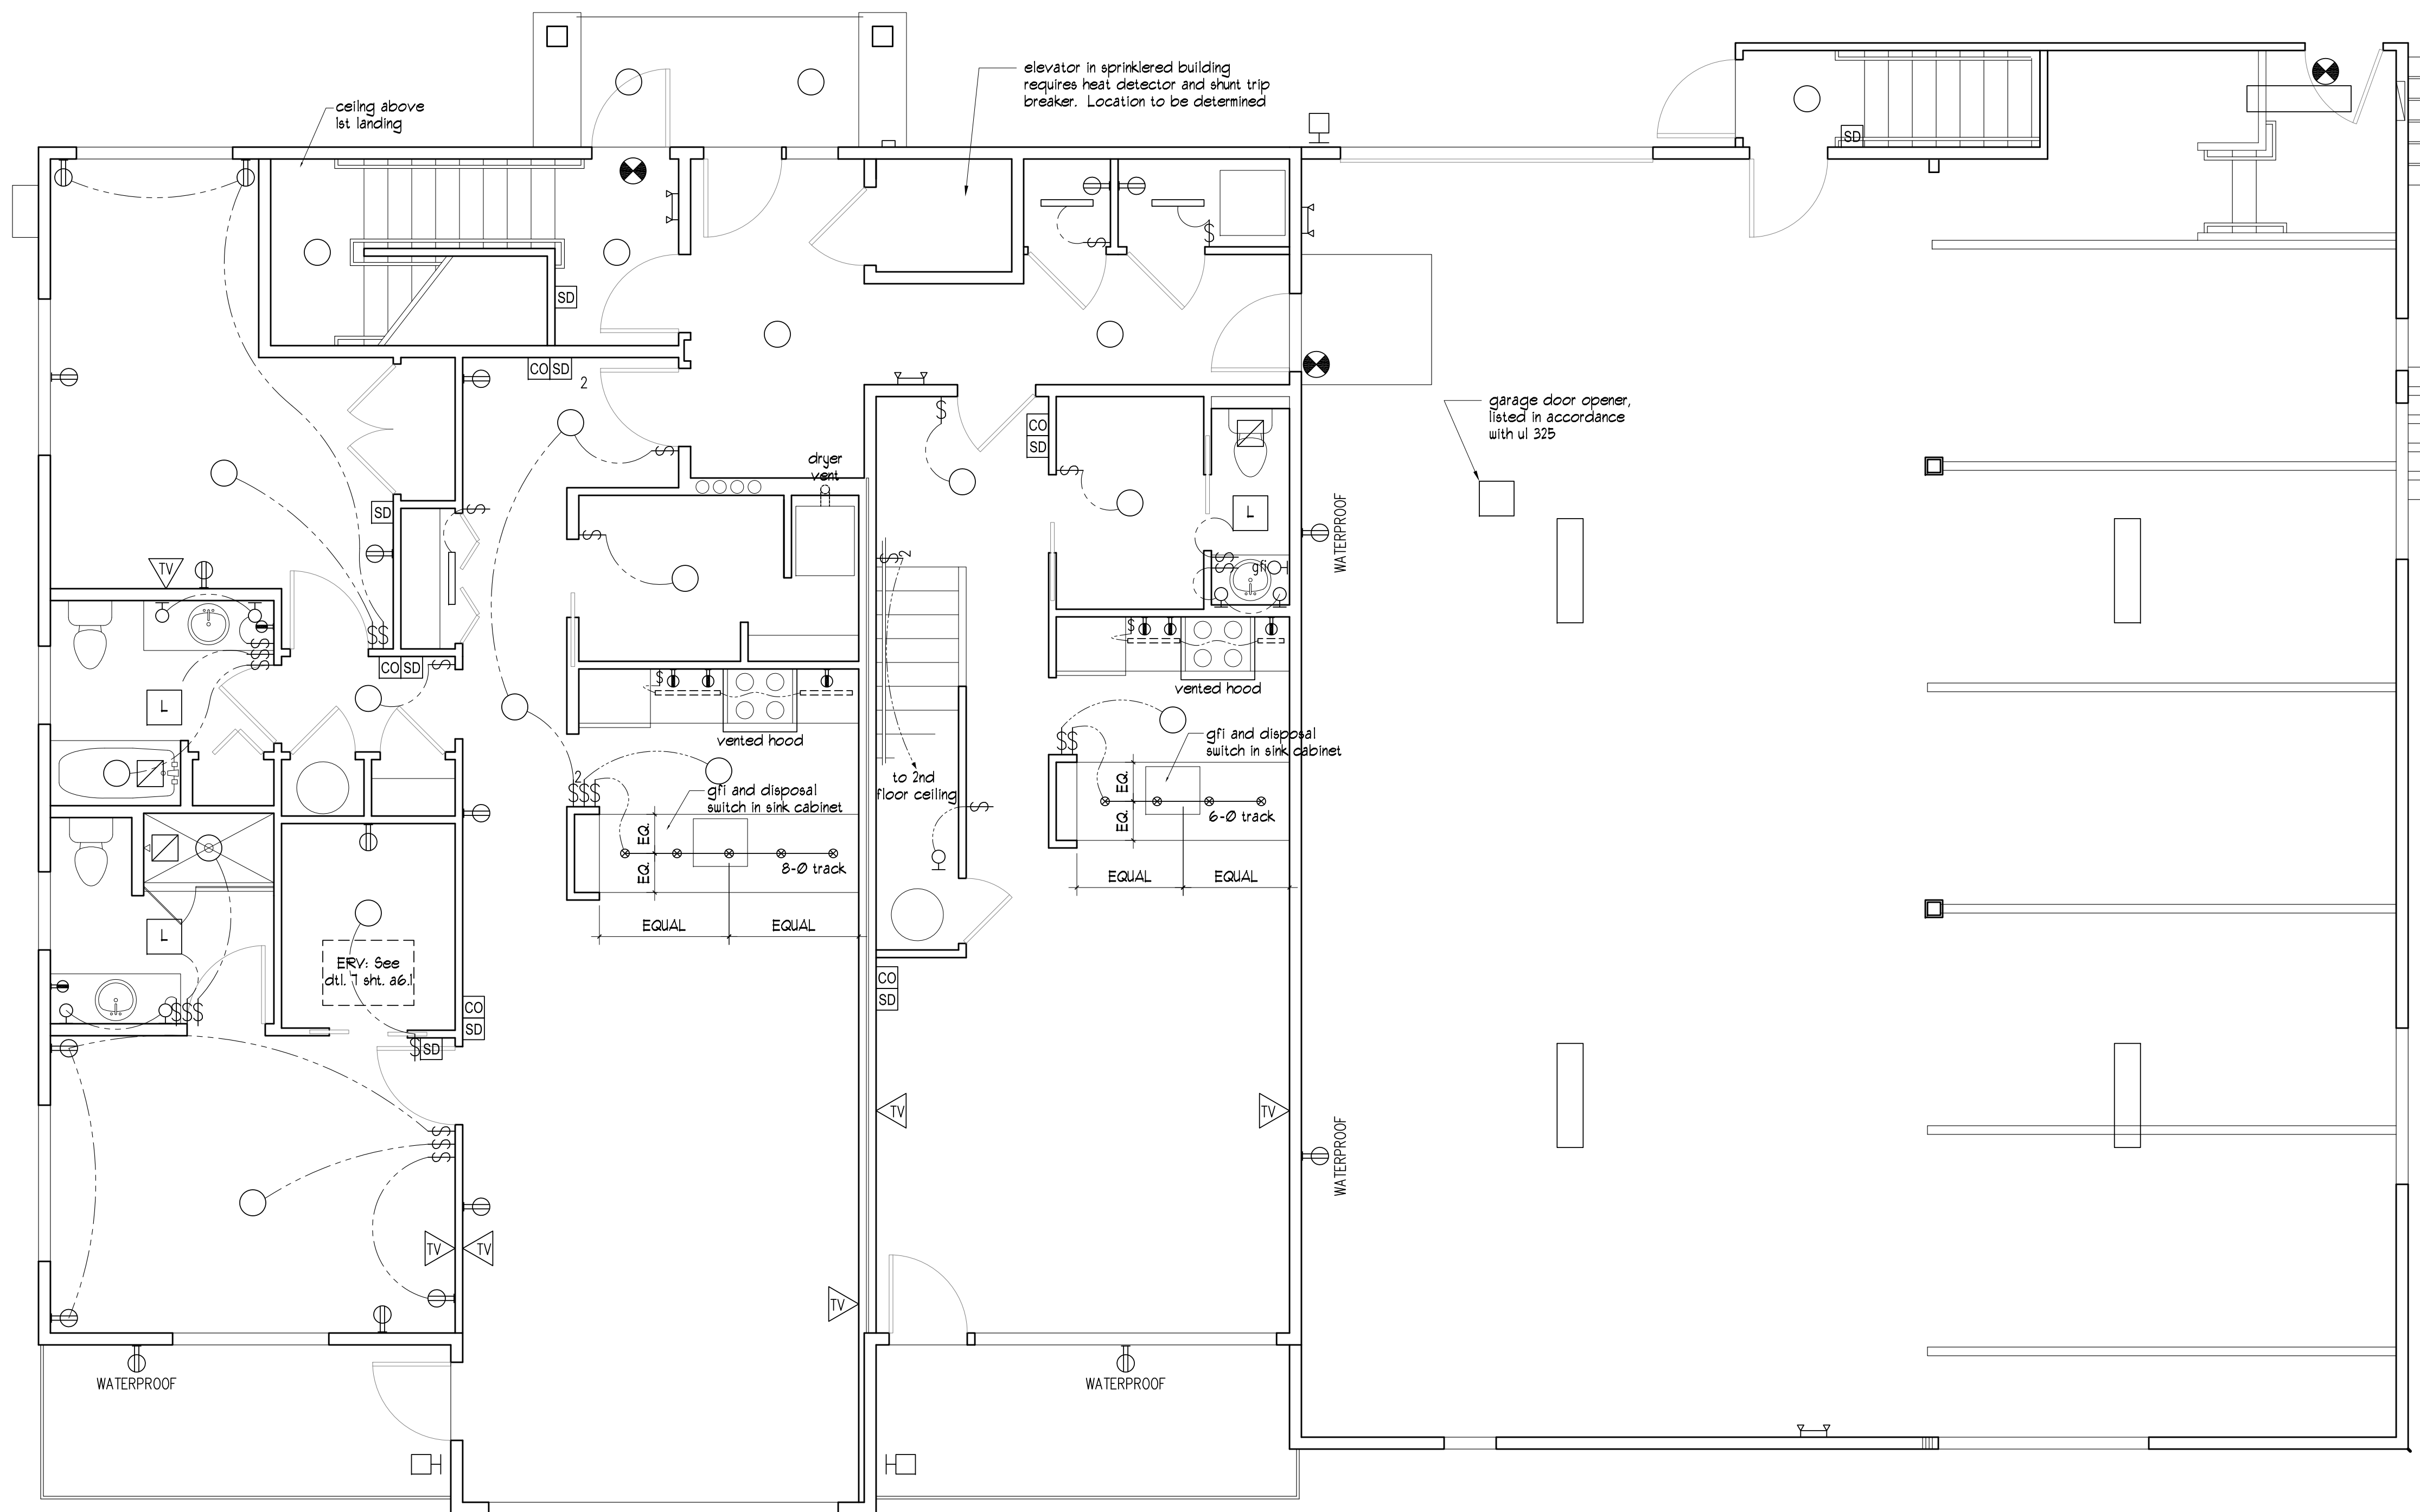

Notes:  
 This document is intended to be used as a reference document for a complete design of electrical, mechanical and plumbing. It is not complete in all details and items not shown on this plan may be required for a complete installation.

**1** 1st Floor Ceiling Plan  
 1/4" = 1'-0"

