




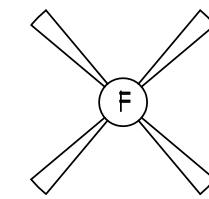


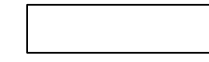

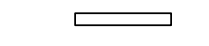




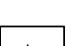



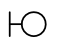


LEGEND

-  Ceiling fan
-  Garage Light Fixture
-  Closet Light Fixture
-  surface mounted ceiling light fixture, (generic)
-  recessed can fixture
-  wall sconce
-  cable/data port
-  smoke detector: Photoelectric, 120 volt with battery back up, interconnected with all detectors within apartment unit.
-  carbon monoxide detector: 120 volt with battery back up, interconnected with all detectors within apartment unit.
-  electrical receptacle
-  Exterior electrical receptacle
-  GFI Outlet
-  GFI Outlet
-  Single Pole Switch
-  Dimmer Switch
-  Two Way Switch
-  Bathroom light fixture
-  Full cutoff wall mounted deck light



1 3rd Floor Ceiling Plan
1/4" = 1'-0"

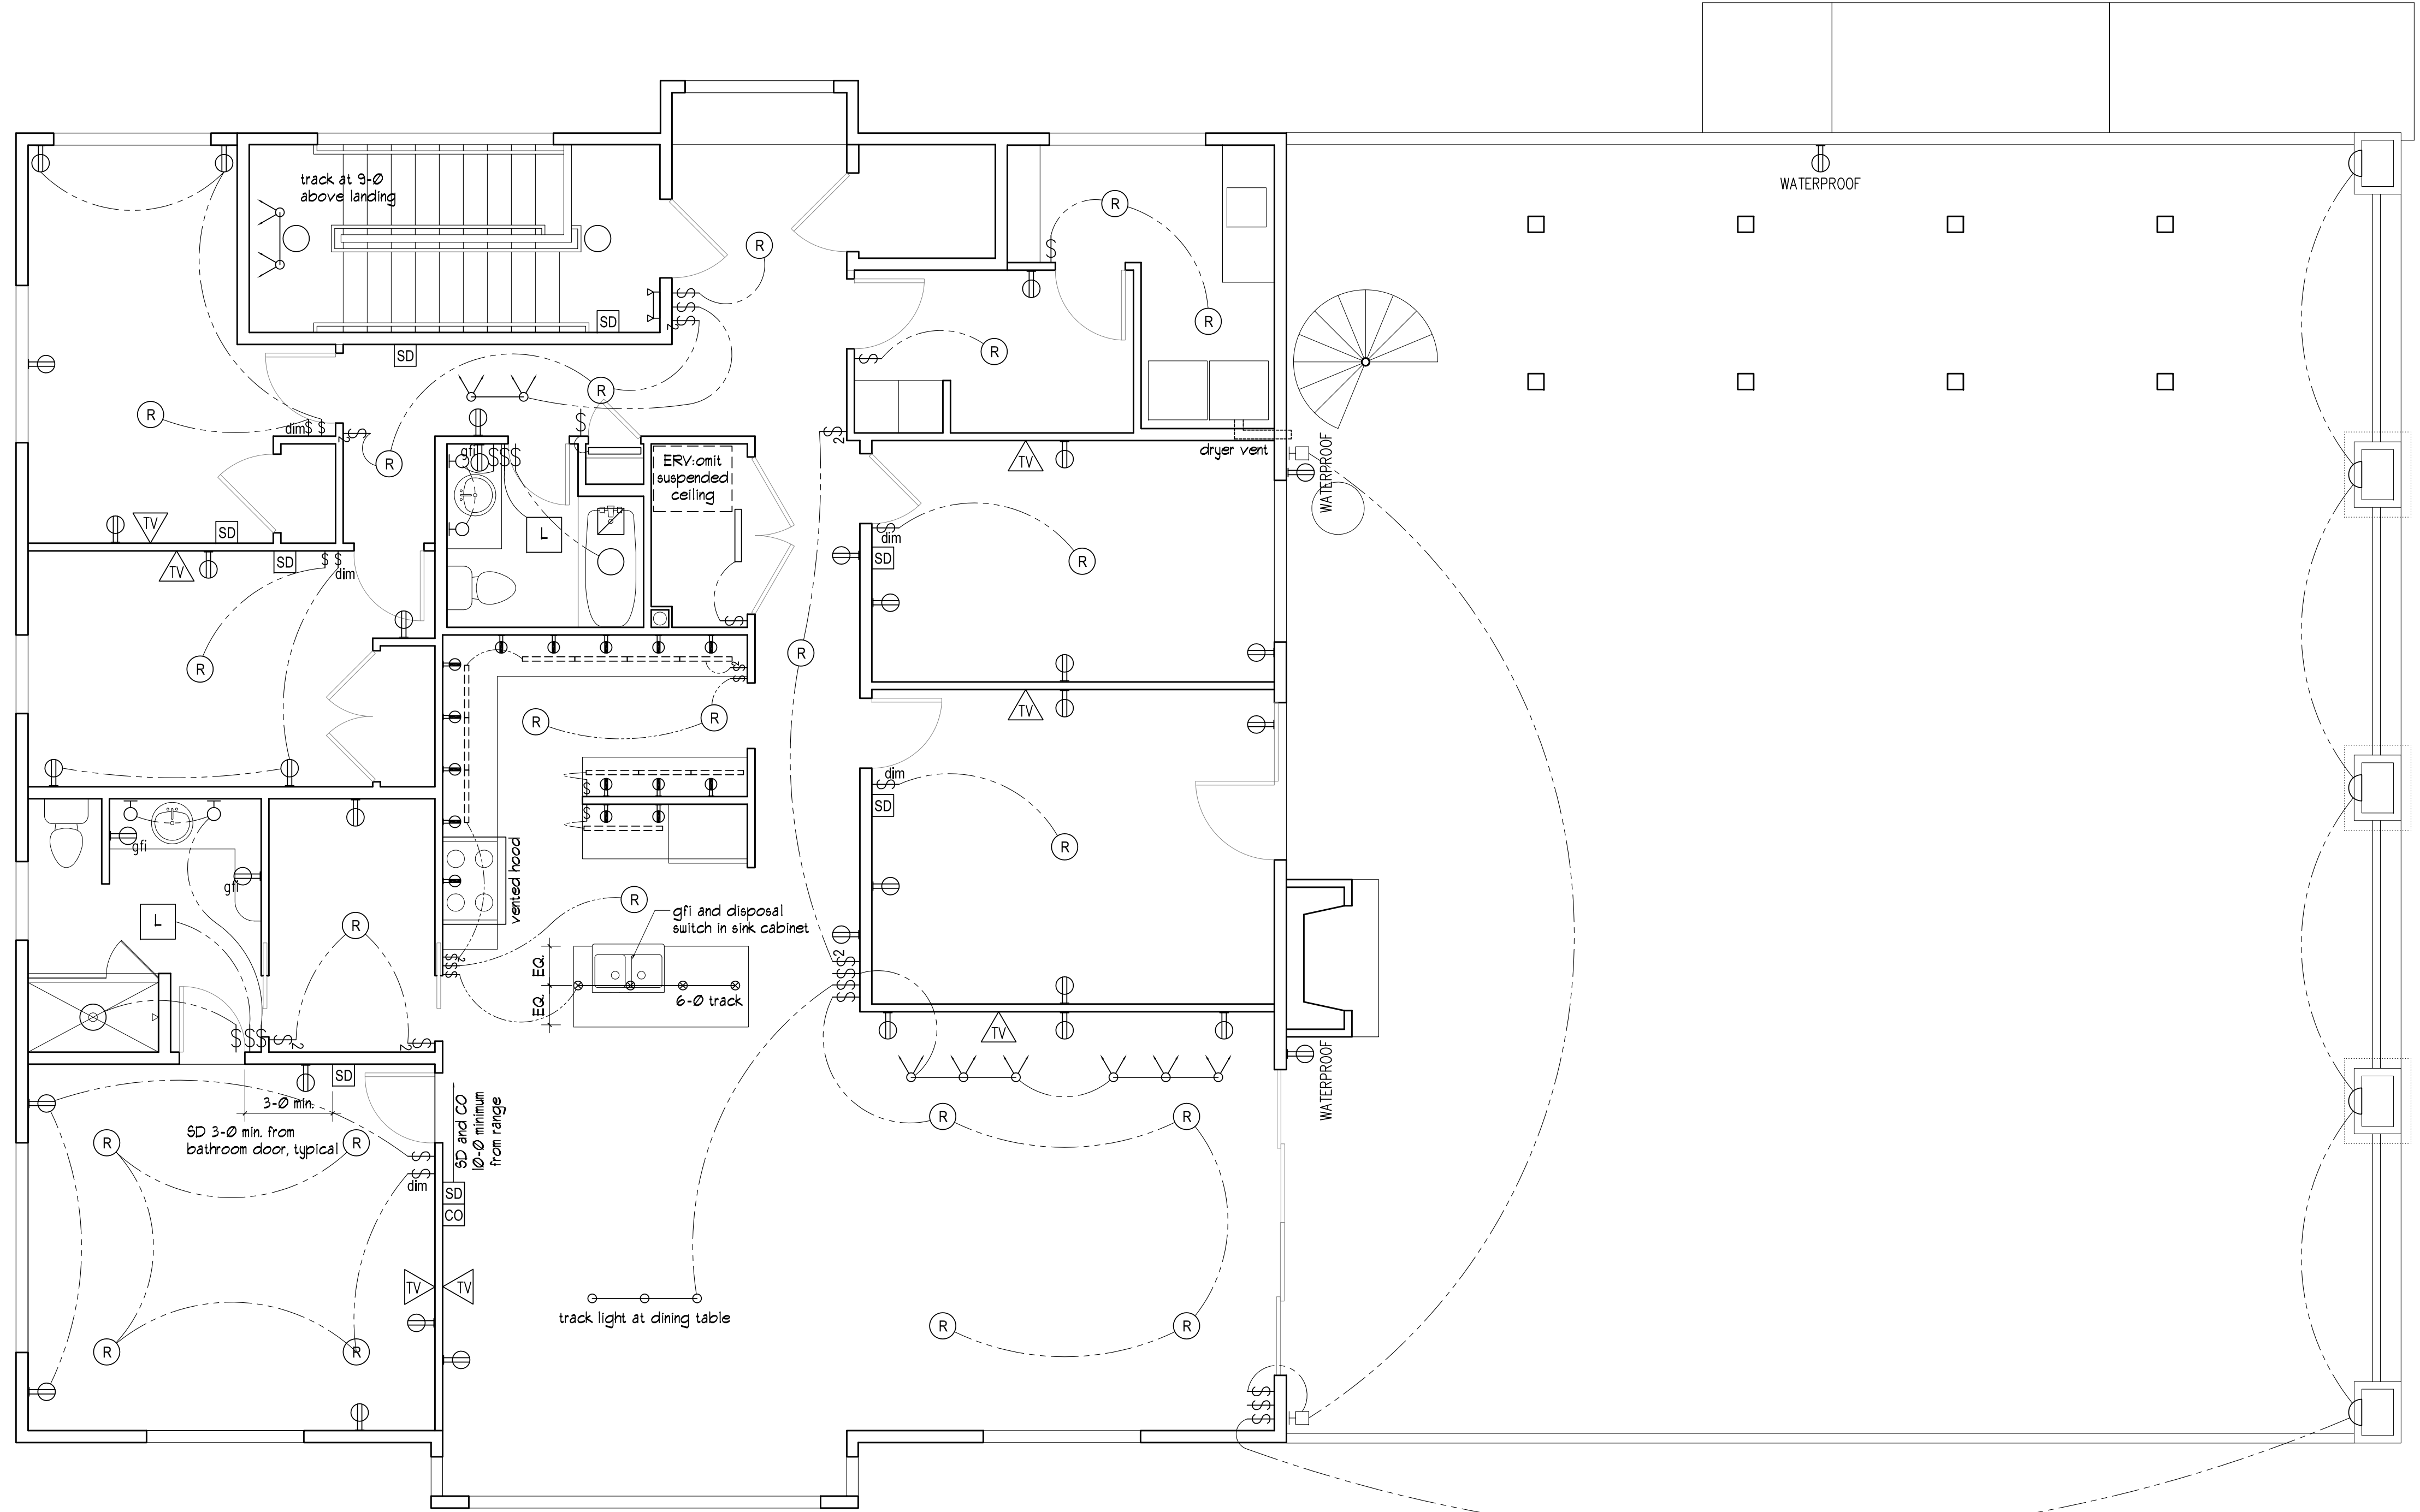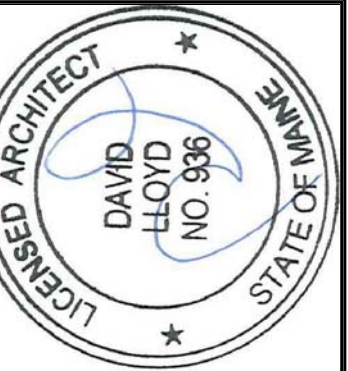

Prepared For:
New Day Farm LLC
Gorham Maine

Consultant:
ARCHETYPE architects
48 Union Wharf Portland, Maine 04101
(207) 772-6022 Fax (207) 772-4056

Project:
Sheridan Street Townhouses
152 Sheridan Street
Portland Maine 04101

Revisions:

Date: March 10, 2014
Scale: 1/4" = 1'-0"
THIRD FLOOR CEILING PLAN

a7.3