
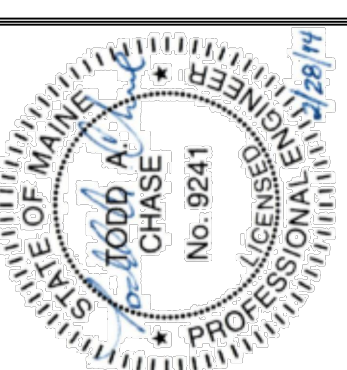


KEYED MECHANICAL NOTES:

- ① 3/4" REFRIG. GAS, 3/8" REFRIG. LIQUID UP TO CU-3A ON ROOF.
- ② 3/8" REFRIG. GAS, 1/4" REFRIG. LIQUID UP TO CU-2C ON ROOF.
- ③ 3/8" REFRIG. GAS, 1/4" REFRIG. LIQUID DN IN WALL TO WALL HUNG AC UNIT IN UNIT 2C BELOW.
- ④ 3/8" REFRIG. GAS, 1/4" REFRIG. LIQUID UP TO CU-2A ON ROOF.
- ⑤ 3/8" REFRIG. GAS, 1/4" REFRIG. LIQUID DN TO UNIT 2A BELOW.
- ⑥ 3/8" REFRIG. GAS, 1/4" REFRIG. LIQUID DN TO UNIT 1B BELOW.
- ⑦ 3/8" REFRIG. GAS, 1/4" REFRIG. LIQUID DN TO UNIT 2B BELOW.
- ⑧ 3/8" REFRIG. GAS, 1/4" REFRIG. LIQUID DN TO UNIT 1A BELOW.

1 3rd Floor Plan (gross floor area: 2481 s.f.)
1/4" = 1'-0"

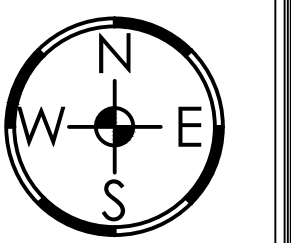

Prepared For:
New Day Farm LLC
Gorham Maine

Consultant:
VIRIDIS ENGINEERING
20 Mechanic Street
Gorham, Maine 04038
Telephone: (207) 222-0044
www.viridiseng.com

Architect:
ARCHETYPE Architects
48 Union Wharf Portland, Maine 04101
(207) 772-6022 Fax (207) 772-4056

Project:
Sheridan Street Townhouses
152 Sheridan Street
Portland Maine 04101

Revisions:

Date: February 28, 2014
Scale: 1/4" = 1'-0"
THIRD FLOOR HVAC PLAN

m1.3