



**1** 1st Floor Plumbing Plan  
1/4" = 1'-0"

**KEYED ELECTRICAL NOTES:**

- ① 1" CW - DROP AND PROVIDE MASTER DOMESTIC WATER SHUT-OFF VALVE TO APARTMENT.
- ② 3/4" HW AND 1/2" CW. DROP IN WALL AND ROUTE WITHIN CABINETY. CONNECT 1/2" CW AND 1/2" HW EACH TO SINK. CONNECT 1/2" HW TO DISHWASHER.

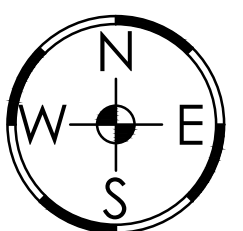

project north

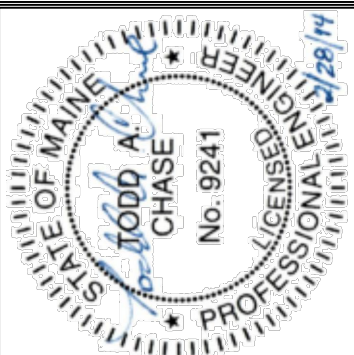

Prepared For:  
**New Day Farm LLC**  
Corham Maine

Consultant:  
**VIRIDIS ENGINEERING**  
20 Mechanic Street  
Corham, Maine 04088  
Telephone: (207) 732-0044  
www.viridisengineering.com

Architect:  
**ARCHETYPE architects**  
48 Union Wharf - Portland, Maine 04101  
(207) 772-6022 Fax (207) 772-4056

Project:  
**Sheridan Street Townhouses**  
152 Sheridan Street  
Portland Maine 04101

Revisions:

Date: February 28, 2014  
Scale: 1/4" = 1'-0"

**FIRST FLOOR  
DRAINAGE, WASTE AND  
VENT PIPING PLAN**

**p1.1**