


1 2nd Floor Plan (gross floor area: 4632 s.f.)  
1/4" = 1'-0"

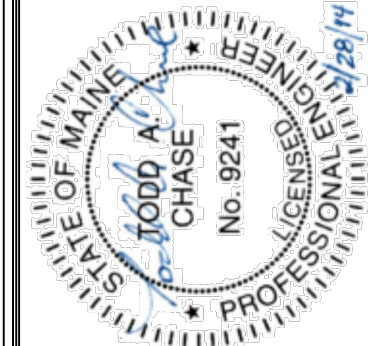

Prepared For:  
**New Day Farm LLC**  
Corham Maine

Consultant:  
**VIRIDIS ENGINEERING**  
20 Mechanic Street  
Corham, Maine 04088  
Telephone: (207) 772-6044  
www.viridiseng.com

Architect:  
**ARCHETYPE architects**  
48 Union Wharf Portland, Maine 04101  
(207) 772-6022 Fax (207) 772-4056

Project:  
**Sheridan Street Townhouses**  
152 Sheridan Street  
Portland Maine 04101

Revisions:


Date: February 28, 2014  
Scale: 1/4" = 1'-0"  
**SECOND FLOOR DRAINAGE, WASTE AND VENT PIPING PLAN**

**p1.2**