
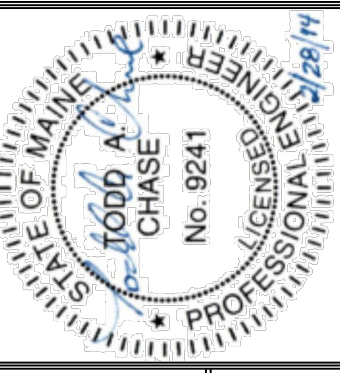


1 3rd Floor Plan (gross floor area: 2481 s.f.)
1/4" = 1'-0"

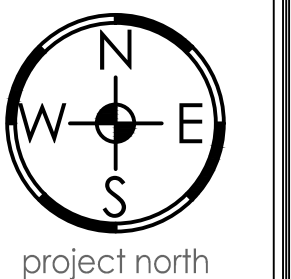

Prepared For:
New Day Farm LLC
Corham Maine

Consultant:
VIRIDIS ENGINEERING
20 Mechanic Street
Corham, Maine 04088
Telephone: (207) 232-0044
www.viridisengineering.com

Architect:
ARCHETYPE Architects
48 Union Wharf Portland, Maine 04101
(207) 772-6022 Fax (207) 772-4056

Project:
Sheridan Street Townhouses
152 Sheridan Street
Portland Maine 04101

Revisions:

Date: February 28, 2014
Scale: 1/4" = 1'-0"
**THIRD FLOOR
DRAINAGE, WASTE AND
VENT PIPING PLAN**

p1.3