
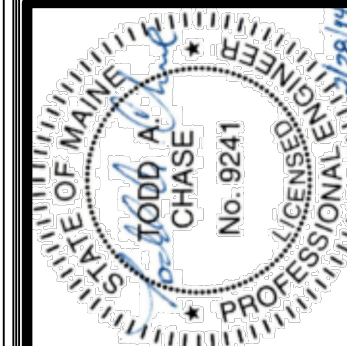


KEYED PLUMBING NOTES:

- ① 1" CW - DROP AND PROVIDE MASTER DOMESTIC WATER SHUT-OFF VALVE TO APARTMENT.
- ② 3/4" HW AND 1/2" CW. DROP IN WALL AND ROUTE WITHIN CABINETRY. CONNECT 1/2" CW AND 1/2" HW EACH TO SINK. CONNECT 1/2" HW TO DISHWASHER.

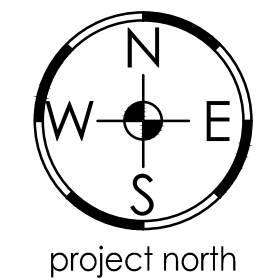

Prepared For:
New Day Farm LLC
Corham Maine

Consultant:
VIRIDIS ENGINEERING
20 Mechanic Street
Corham, Maine 04088
Telephone: (207) 222-0044
www.viridisengineering.com

Architect:
ARCHETYPE architects
48 Union Wharf Portland, Maine 04101
(207) 772-6022 Fax (207) 772-4056

Project:
Sheridan Street Townhouses
152 Sheridan Street
Portland Maine 04101

Revisions:

No.	Description

Date: February 28, 2014
Scale: 1/4" = 1'-0"
FIRST FLOOR PLUMBING SUPPLY PIPING PLAN

p2.1