


1 1st Floor Plan (gross floor area: 4759 s.f.)
1/4" = 1'-0"

GENERAL NOTES:

- SEE SHEET E0.0 FOR LEGEND AND GENERAL NOTES.
- COORDINATE INFORMATION SHOWN ON ARCHITECTURAL SHEET 07.1, INCLUDING SWITCHED OUTLETS, 2-WAY SWITCHES, AND SMOKE AND HEAT DETECTORS.
- INSTALL LIGHT FIXTURES PER ARCHITECTURAL DRAWINGS. SEE ARCH. DRAWINGS FOR FIXTURE SCHEDULE.
- INSTALL APARTMENT INTERCOM SYSTEM PER MANUFACTURER'S INSTALLATION INSTRUCTIONS.
- CONNECT EMERGENCY FIXTURES AND EXIT SIGNS TO UNSWITCHED SIDE OF CLOSEST LIGHTING CIRCUIT.

KEYED ELECTRICAL NOTES:

- GFCI RECEPTACLE AND POWER FOR GARBAGE DISPOSAL. SEE ARCHITECTURAL DRAWINGS AND ELEVATIONS FOR EXACT LOCATION AND MOUNTING.
- INSTALL AND CONNECT ELEVATOR HEAT DETECTOR PER MANUFACTURER'S REQUIREMENTS.
- INTERCOM SUITE STATION. MIRCOM MODEL IS-489 OR EQUAL.

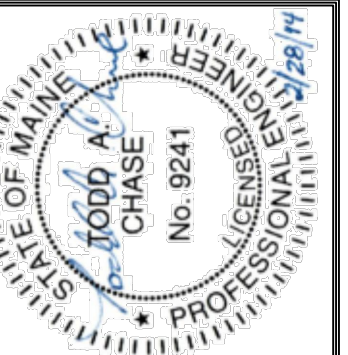

Prepared For:
New Day Farm LLC
Gorham Maine

Consultant:
VRIDIS ENGINEERING
20 Mehanic Street
Gorham, Maine 04038
Telephone: (207) 222-0044
www.vridisengineering.com

Architect:
ARCHETYPE Architects
48 Union Wharf Portland, Maine 04101
(207) 772-6022 Fax (207) 772-4056

Project:
Sheridan Street Townhouses
152 Sheridan Street
Portland Maine 04101

Revisions:

Date: February 28, 2014
Scale: 1/4" = 1'-0"
FIRST FLOOR ELECTRICAL PLAN

e1.1