


1 3rd Floor Plan (gross floor area: 2481 s.f.)  
1/4" = 1'-0"

**GENERAL NOTES:**

1. SEE SHEET E0.0 FOR LEGEND AND GENERAL NOTES.
2. COORDINATE INFORMATION SHOWN ON ARCHITECTURAL SHEET 07.3, INCLUDING SWITCHED OUTLETS, 2-WAY SWITCHES AND SMOKE AND HEAT DETECTORS.
3. INSTALL LIGHT FIXTURES PER ARCHITECTURAL DRAWINGS. SEE ARCH. DRAWINGS FOR FIXTURE SCHEDULE.
4. CONNECT EMERGENCY FIXTURES AND EXIT SIGNS TO UNSWITCHED SIDE OF CLOSEST LIGHTING CIRCUIT.

**KEYED ELECTRICAL NOTES:**

- 1 NOT USED.
- 2 GFCI RECEPTACLE AND POWER FOR GARBAGE DISPOSAL. SEE ARCHITECTURAL DRAWINGS AND ELEVATIONS FOR EXACT LOCATION AND MOUNTING.
- 3 MOUNT PER ARCHITECTURAL HEIGHT REQUIREMENTS.
- 4 INTERCOM SUITE STATION. MIRCOM MODEL IS-489 OR EQUAL.

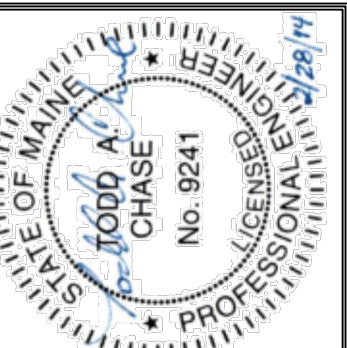

Prepared For:  
**New Day Farm LLC**  
Gorham Maine

Consultant:  
**VIRIDIS ENGINEERING**  
20 Mechanic Street  
Gorham, Maine 04038  
Telephone: (207) 222-0064  
www.viridisingeering.com

Architect:  
**ARCHETYPE architects**  
48 Union Wharf Portland, Maine 04101  
(207) 772-6022 Fax (207) 772-4056

Project:  
**Sheridan Street Townhouses**  
152 Sheridan Street  
Portland Maine 04101

Revisions:


Date: February 28, 2014  
Scale: 1/4" = 1'-0"  
**THIRD FLOOR ELECTRICAL PLAN**

**e1.3**